




November 13, 2012

TO: Mayor Merkes
Common Council Members


FROM: Susan Nett
Health Department

RE: Senior Center Entrance Project

Per the request of Alderman Sevenich, a copy of the preliminary design plan for the senior center new entrance is attached for your review. I am not able to attend the 11-19-12 council meeting. If you have questions, you can reach me at 920-209-9543. Jean Wollerman will be available on 11-19-12 to also answer any questions you may have.

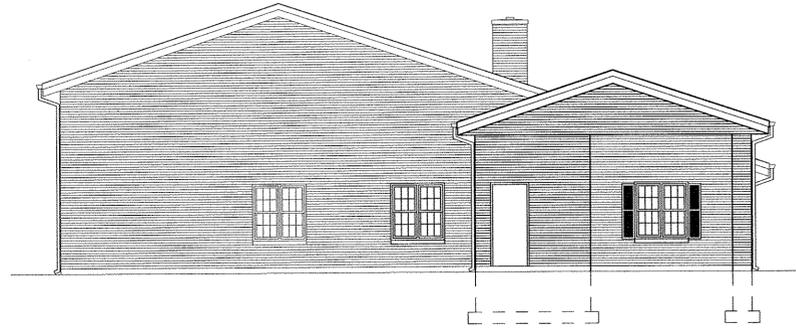

NORTH ELEVATION
SCALE: 1/8" = 1'-0"

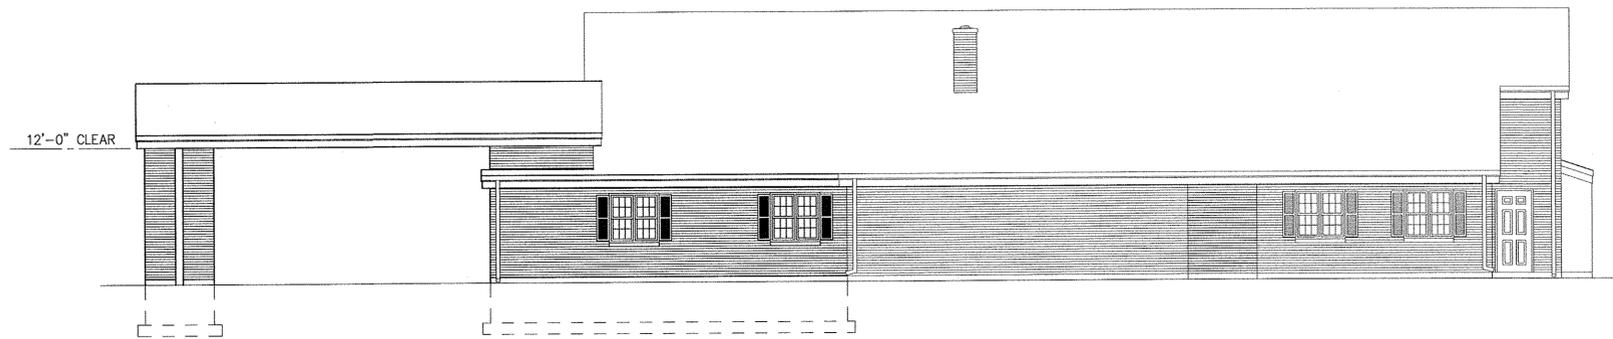

WEST ELEVATION
SCALE: 1/8" = 1'-0"


McMahon provides this drawing and all other information in the presence of all rights including copyrights are retained by McMahon. The client and/or architect shall be responsible to the extent permitted by law to indemnify and hold McMahon harmless from and against all claims, damages, costs and expenses made to the original drawings or data without prior written consent by McMahon.

NO.	DATE	REVISION


MENASHA SENIOR CENTER
MENASHA, WISCONSIN

DESIGNED CJS	DRAWN RDH
PROJECT NO. -	
DATE 7-2-12	
SHEET NO. A2	

h:\projects\0001\620140\MEN-A01.dwg, layout1, Plot Date: 10/16/2012 1:39 PM, xrefs:none

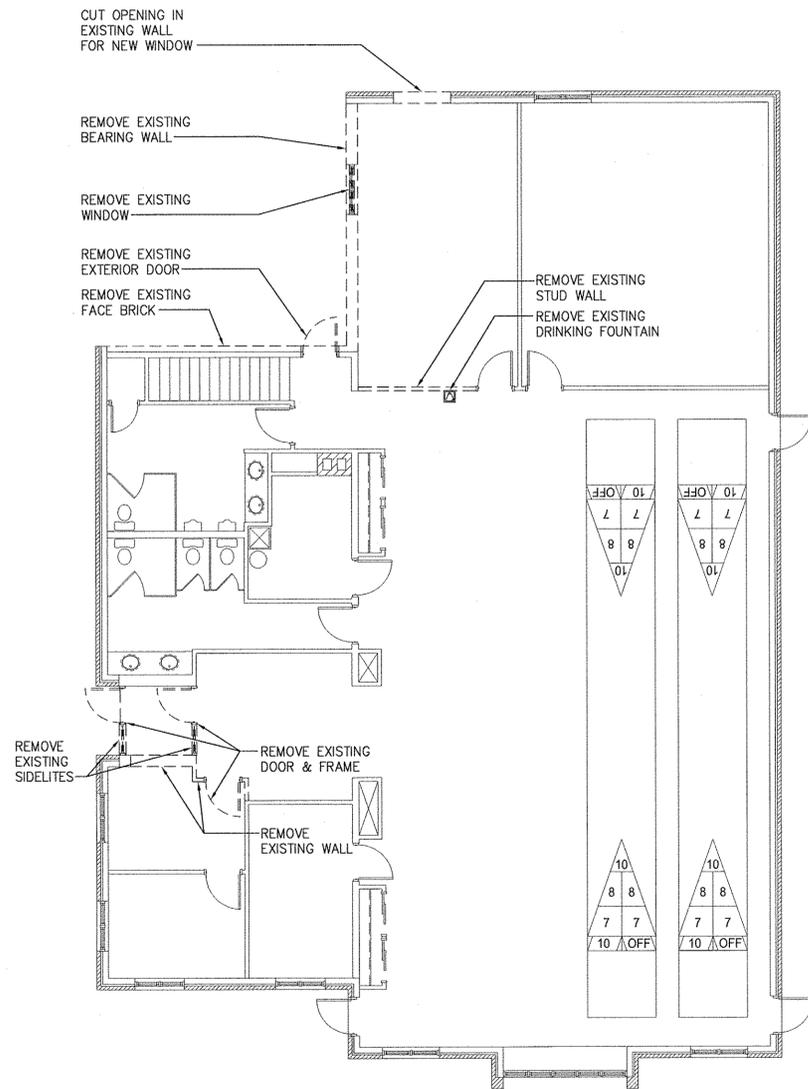

NORTH
DEMOLITION PLAN
 SCALE: 1/8" = 1'-0"

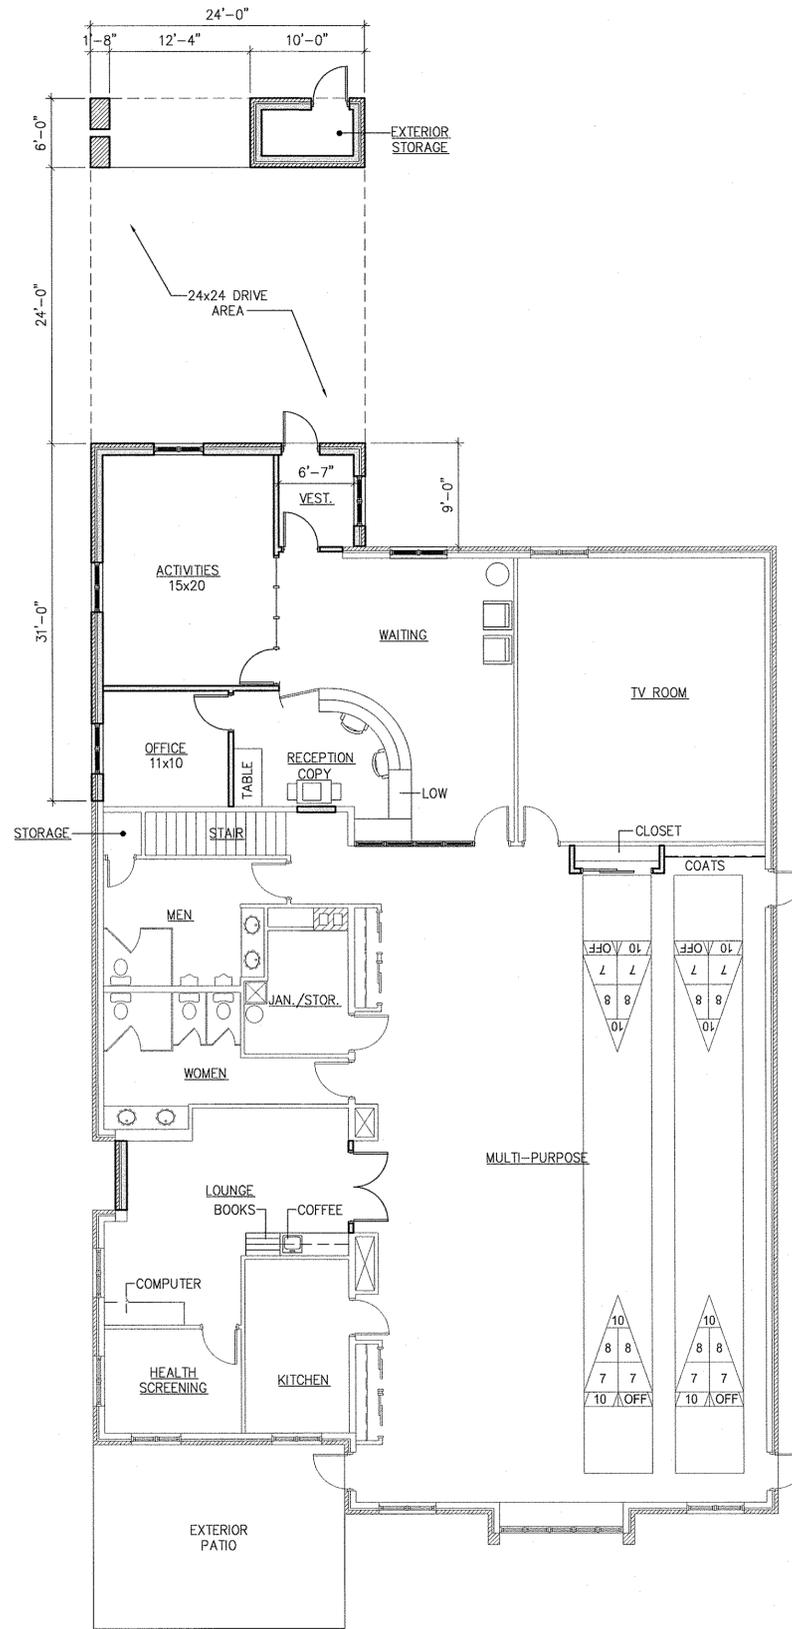

NORTH
FLOOR PLAN
 SCALE: 1/8" = 1'-0"

McMAHON
ENGINEERS ARCHITECTS
 1445 WILSON DRIVE, MENASHA, WI 54956
 Phone: (920) 751-4200, Fax: (920) 751-4284
 www.mcmahon.com

McMahan, Inc. is the owner of the
 instruments of service. All rights
 reserved. No part of this drawing
 may be reproduced, stored in a
 retrieval system, or transmitted in
 any form or by any means, electronic,
 mechanical, photocopying, recording,
 or by any information storage and
 retrieval system, without the prior
 written consent by McMahan.

NO.	DATE	REVISION

MENASHA SENIOR CENTER
MENASHA, WISCONSIN

DESIGNED CJS	DRAWN RDH
PROJECT NO.	
DATE 7-2-12	
SHEET NO.	

A1