



**Application for renovation, remodel or signage
project in a Menasha Historical District**

Date: _____ Property Address: _____

Applicant's name: _____ Owner or Renter? _____

Mailing Address if different than Property Address: _____

City: _____ State: _____ Zip: _____

Daytime Phone: _____ Evening Phone: _____ E-mail: _____

Description of planned improvement: _____

Note: Please attach all material lists, material brochures, samples and photos, Ascale drawing is recommended or may be required by the Commission.

List all contractors, sub contractors and material suppliers _____


Estimated Total Cost: \$ _____ Estimated Start Date: _____ Estimated Completion Date: _____

L.1 HALO GLOW LETTERS (Qty 2 Sets) SQUARE FOOTAGE: 77.25

FIELD SURVEY REQUIRED
COLOR MATCH OF BUILDING REQUIRED



ELEVATION
SCALE: 3/8"=1'-0"

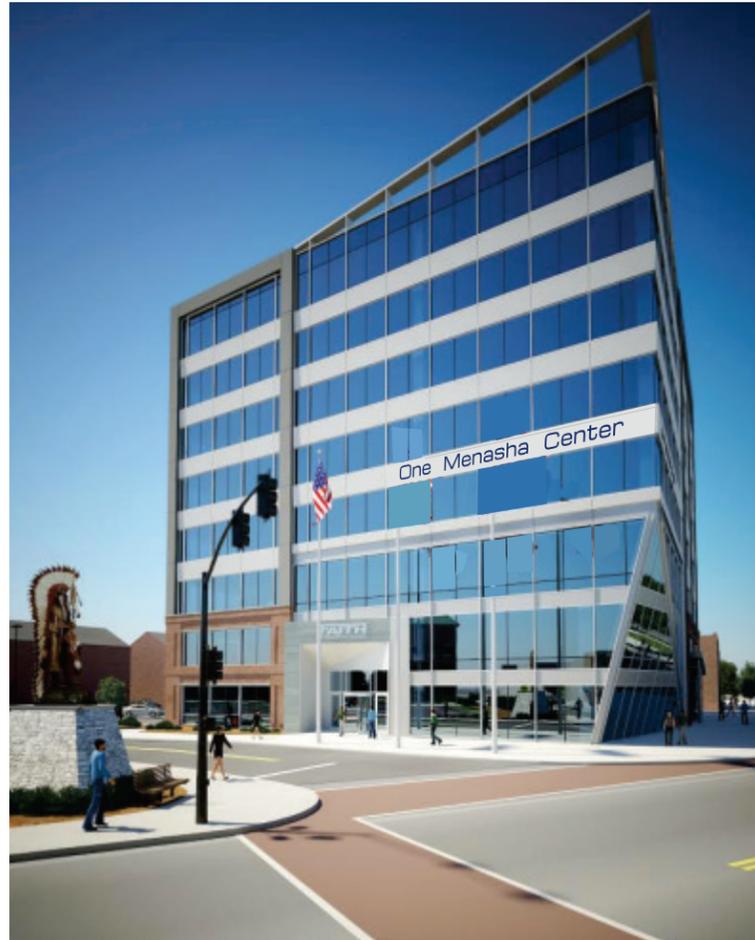

RENDERING- NOT TO SCALE

FLOOR SLAB -
SEE STRUC.

FIFTH FLOOR
153' - 4"


PRE-CAST

SECTION DETAIL
SCALE: 3/8"=1'-0"

COLORS/FINISHES

- P-1 MP 41-342 BRUSHED ALUMINUM
- P-2 MP TO MATCH BUILDING

FONT
Michroma Regular

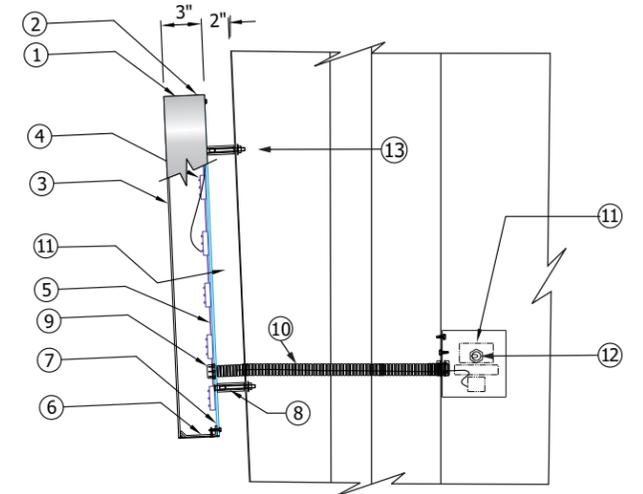

REMOTE WIRED HALO LIT REVERSE CHANNEL LETTERS
SCALE: NTS

- ① .063" X 3" ALUMINUM RETURNS WELDED TO ALUMINUM FACE P-1
- ② COUNTERSUNK SCREWS
- ③ .125 ALUMINUM FACES P-1
- ④ BLUE LEDs / 1 ROW SECURED TO REMOVABLE BACK
- ⑤ .150" CLEAR POLYCARBONATE BACK TEK SCREWED TO ALUMINUM TABS
- ⑥ .125 ALUMINUM TABS FASTENED TO RETURNS WITH COUNTERSUNK SCREWS
- ⑦ 1/4" DIA. WEEP HOLES IN BACK (EXTERIOR APPLICATIONS ONLY)
- ⑧ MOUNTING HARDWARE TO WALL 3/8" OD PVC SPACER BY 2" LONG P-2
- ⑨ 7/8" ELECTRICAL HOLE / 3/4" COUPLER
- ⑩ FLEXIBLE CONDUIT TO POWER SUPPLY BOX
- ⑪ LED POWER SUPPLY INSIDE POWER BOX BEYOND WALL
- ⑫ TOGGLE SWITCH
- ⑬ FASTENERS TO BE DETERMINED BY WALL CONSTRUCTION

ALL LETTERS SET TO BE 120V
ALL ELECTRICAL POWER OUTS LOCATED NEAR THE BOTTOM OF EACH LETTER/ONE HOLE PER LETTER

<p>JONES SIGN Your Vision Accomplished GREEN BAY • PHILADELPHIA SAN DIEGO • LAS VEGAS www.jonessign.com</p>	<p>JOB #: 214625-R3 DATE: 02.05.16 DESIGNER: Jim Pogo SALES REP: John Mortensen PROJ MGR: Chris Kidd</p>	<table border="1" style="width: 100%; border-collapse: collapse;"> <thead> <tr> <th>REV.</th> <th>DATE</th> <th>BY</th> <th>DESCRIPTION</th> </tr> </thead> <tbody> <tr><td>1</td><td>2/10/16</td><td>JP</td><td>24" SET CHOSEN</td></tr> <tr><td>2</td><td>2/12/16</td><td>JP</td><td>ADDED BACKERS AND RACEWAYS</td></tr> <tr><td>3</td><td>2/17/16</td><td>JP</td><td>DELETED RACEWAYS CHANGE COLOR OF LETTER FACES</td></tr> <tr><td>4</td><td>00.00.00</td><td>XX</td><td>XXXX</td></tr> <tr><td>5</td><td>00.00.00</td><td>XX</td><td>XXXX</td></tr> <tr><td>6</td><td>00.00.00</td><td>XX</td><td>XXXX</td></tr> <tr><td>7</td><td>00.00.00</td><td>XX</td><td>XXXX</td></tr> <tr><td>8</td><td>00.00.00</td><td>XX</td><td>XXXX</td></tr> <tr><td>9</td><td>00.00.00</td><td>XX</td><td>XXXX</td></tr> <tr><td>10</td><td>00.00.00</td><td>XX</td><td>XXXX</td></tr> </tbody> </table>	REV.	DATE	BY	DESCRIPTION	1	2/10/16	JP	24" SET CHOSEN	2	2/12/16	JP	ADDED BACKERS AND RACEWAYS	3	2/17/16	JP	DELETED RACEWAYS CHANGE COLOR OF LETTER FACES	4	00.00.00	XX	XXXX	5	00.00.00	XX	XXXX	6	00.00.00	XX	XXXX	7	00.00.00	XX	XXXX	8	00.00.00	XX	XXXX	9	00.00.00	XX	XXXX	10	00.00.00	XX	XXXX	<p>CLIENT APPROVAL _____ DATE _____</p> <p>LANDLORD APPROVAL _____ DATE _____</p> <p>QC QC APPROVED <small>By Rhoda Schley at 9:43 am, Feb 19, 2016</small></p>	<p>Bergstrom</p>	<p>ONE MENASHA CENTER Broad & Milwaukee St. Menasha, WI, 54952</p> <p>DESIGN PHASE: CONCEPTUAL</p>	<p>SHEET NUMBER 1.0</p>
	REV.	DATE	BY	DESCRIPTION	
	1	2/10/16	JP	24" SET CHOSEN	
2	2/12/16	JP	ADDED BACKERS AND RACEWAYS	
3	2/17/16	JP	DELETED RACEWAYS CHANGE COLOR OF LETTER FACES	
4	00.00.00	XX	XXXX	
5	00.00.00	XX	XXXX	
6	00.00.00	XX	XXXX	
7	00.00.00	XX	XXXX	
8	00.00.00	XX	XXXX	
9	00.00.00	XX	XXXX	
10	00.00.00	XX	XXXX	


This is an original, unpublished drawing by Jones Sign Co., Inc. It is for your personal use in conjunction with a project being planned for you by JONES SIGN. It is not to be shown to anyone outside of your organization, nor is it to be used, reproduced, copied or exhibited in any fashion. Use of this design or the salient elements of this design in any sign done by any other company, without the express written permission of JONES SIGN, is forbidden by law and carries a civil forfeiture of up to 25% of the purchase price of the sign. JONES SIGN will endeavor to closely match colors, including PMS, where specified. We cannot guarantee exact matches due to varying compatibility of surface materials and paints used. All sizes and dimensions are illustrated for client's conception of project and are not to be understood as being exact size or exact scale.

L.1 HALO GLOW LETTERS (Qty 2 Sets) ~ 24" T Set

SQUARE FOOTAGE: 77.25


FIELD SURVEY REQUIRED

COLOR MATCH OF BUILDING REQUIRED

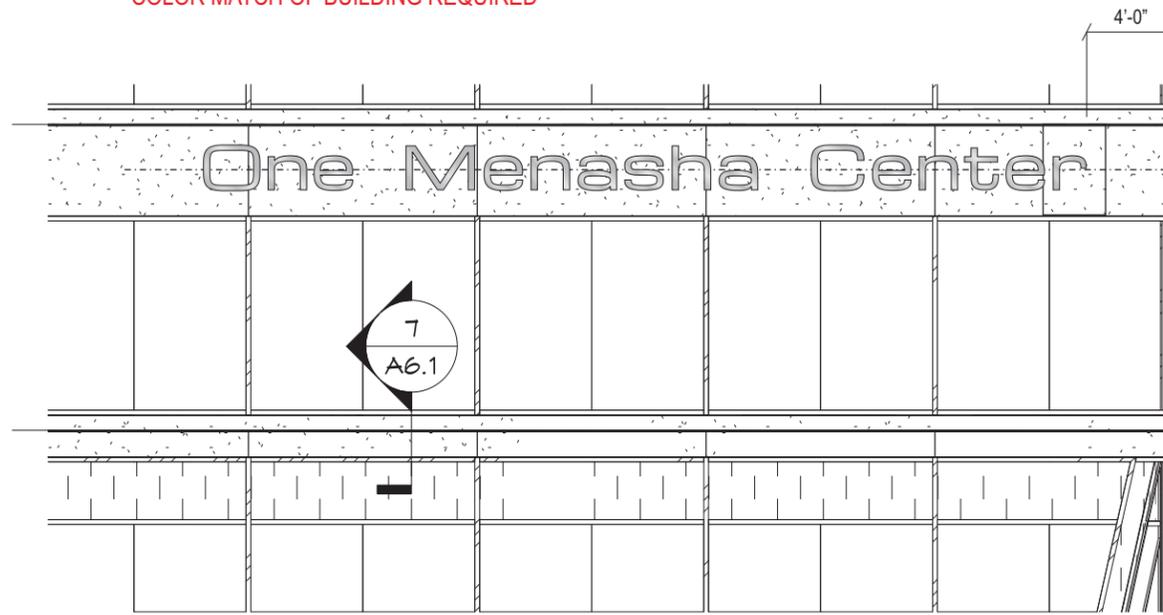

2 EAST ELEVATION SIGNAGE
SK-D

SCALE: 1/8" = 1'-0"

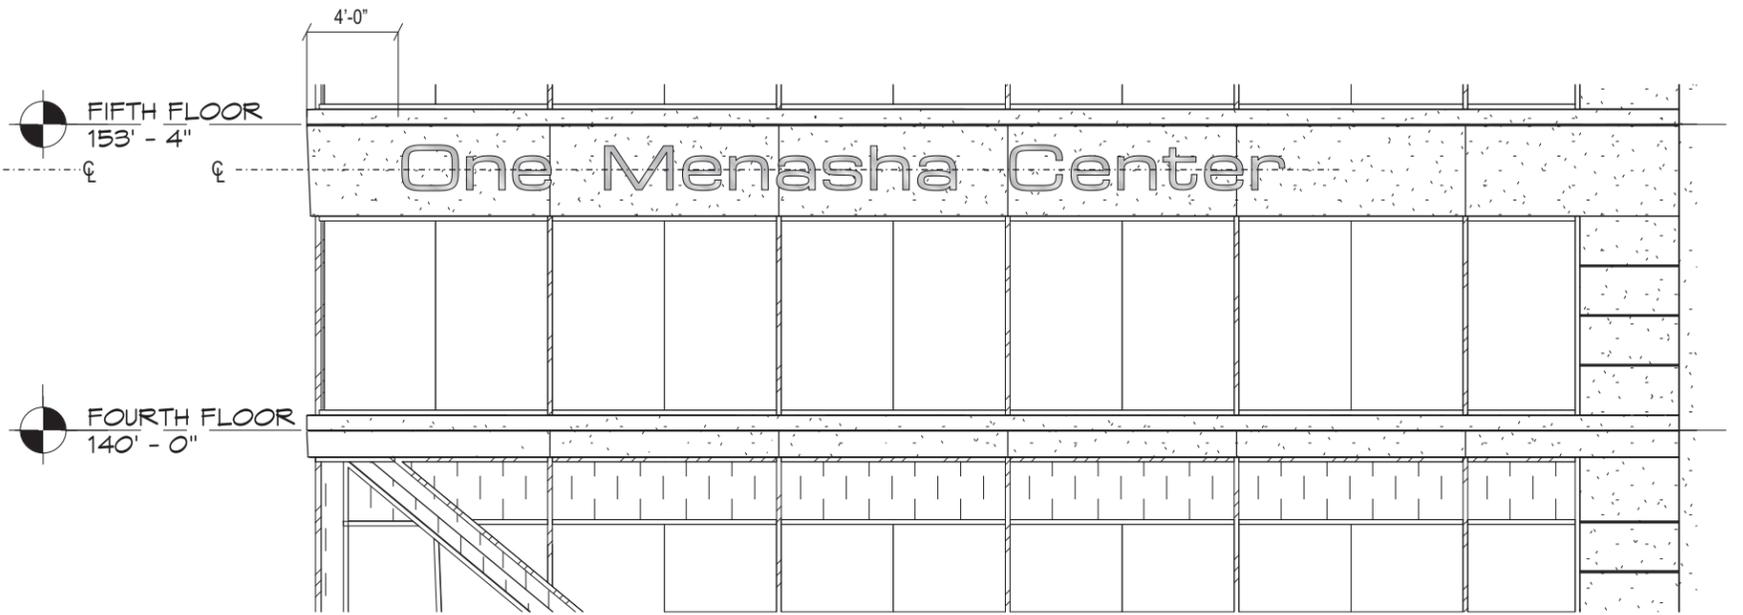

1 NORTH ELEVATION SIGNAGE
SK-D

SCALE: 1/8" = 1'-0"



FRONT VIEW
NOT TO SCALE



NIGHT VIEW
NOT TO SCALE

COLORS/FINISHES

- P-1 MP 41-342 BRUSHED ALUMINUM
- P-2 MP TO MATCH BUILDING

JONES SIGN
Your Vision Accomplished
GREEN BAY • PHILADELPHIA
SAN DIEGO • LAS VEGAS
www.jonessign.com

JOB #: 214625-R3
DATE: 02.05.16
DESIGNER: Jim Pogo
SALES REP: John Mortensen
PROJ MGR: Chris Kidd

REV.	DATE	BY	DESCRIPTION
1	2/10/16	JP	24" SET CHOSEN
2	2/12/16	JP	ADDED BACKERS AND RACEWAYS
3	2/17/16	JP	DELETED RACEWAYS CHANGE COLOR OF LETTER FACES
4	00.00.00	XX	XXXX
5	00.00.00	XX	XXXX
6	00.00.00	XX	XXXX
7	00.00.00	XX	XXXX
8	00.00.00	XX	XXXX
9	00.00.00	XX	XXXX
10	00.00.00	XX	XXXX

CLIENT APPROVAL _____ DATE _____
LANDLORD APPROVAL _____ DATE _____
QC **QC APPROVED**
By Rhoda Schley at 9:43 am, Feb 19, 2016

Bergstrom


ONE MENASHA CENTER
Broad & Milwaukee St.
Menasha, WI, 54952
DESIGN PHASE: CONCEPTUAL

SHEET NUMBER
2.0


This is an original, unpublished drawing by Jones Sign Co., Inc. It is for your personal use in conjunction with a project being planned for you by JONES SIGN. It is not to be shown to anyone outside of your organization, nor is it to be used, reproduced, copied or exhibited in any fashion. Use of this design or the salient elements of this design in any sign done by any other company, without the express written permission of JONES SIGN, is forbidden by law and carries a civil forfeiture of up to 25% of the purchase price of the sign. JONES SIGN will endeavor to closely match colors, including PMS, where specified. We cannot guarantee exact matches due to varying compatibility of surface materials and paints used. All sizes and dimensions are illustrated for client's conception of project and are not to be understood as being exact size or exact scale.

L.5 HALO GLOW LETTERS (Qty 1)

SQUARE FOOTAGE: 32.68
 FIELD SURVEY REQUIRED
 COLOR MATCH OF BUILDING REQUIRED

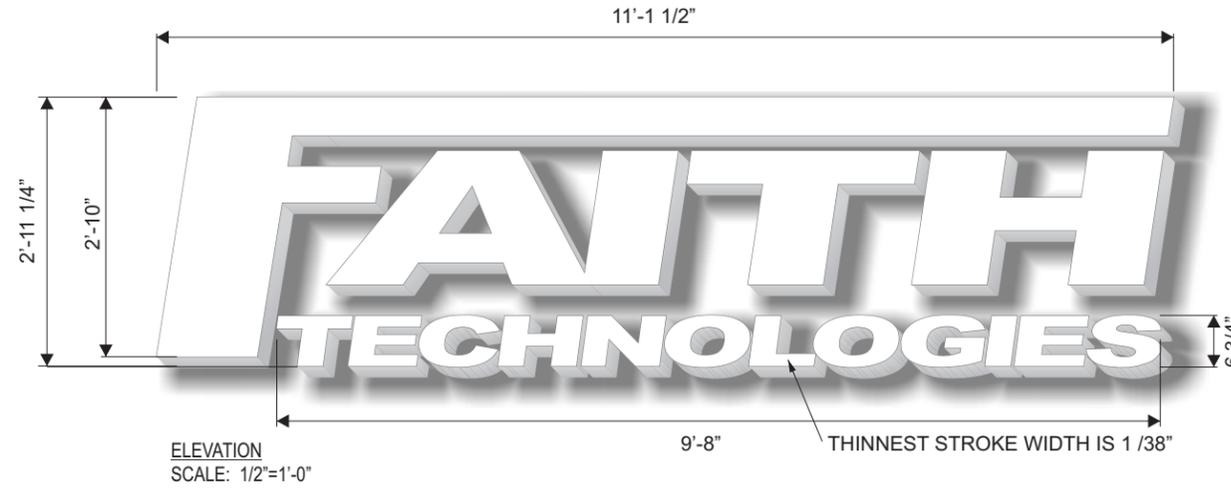

NOTE TECHNOLOGIES LETTERS WERE SEPARATED TO AID HALO GLOW AND PRODUCTION

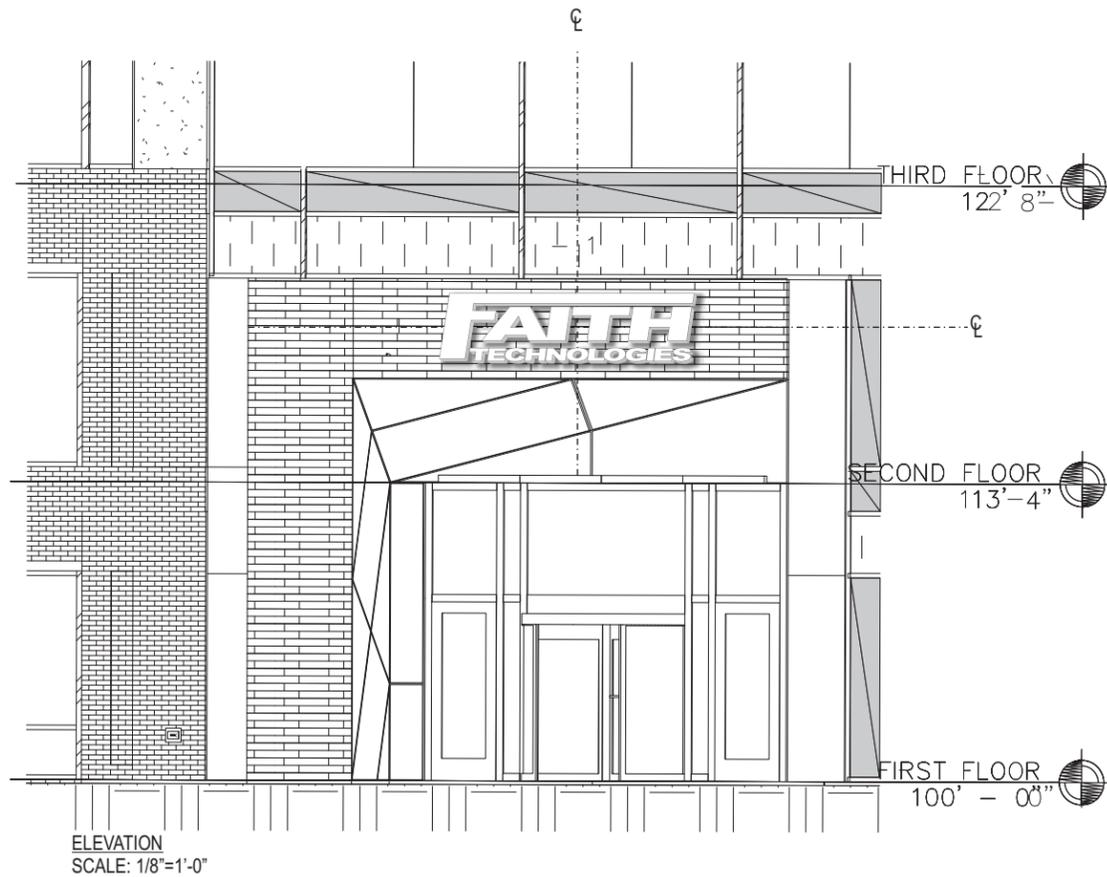


- COLORS/FINISHES**
- P-5 MP WHITE SATIN FINISH
 - P-2 MP TO MATCH TO BUILDING CANOPY



NIGHT VIEW
 SCALE: 1/4"=1'-0"



RENDERING
 NOT TO SCALE

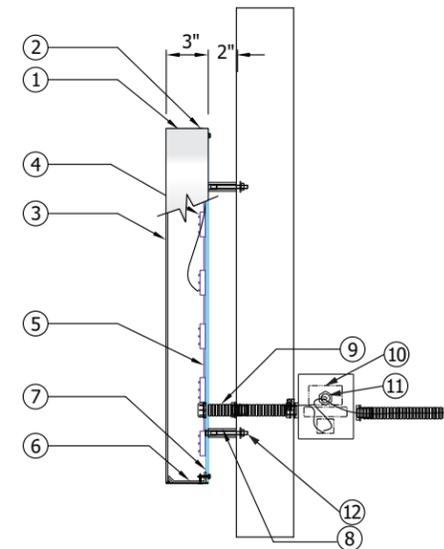

- REMOTE WIRED HALO LIT REVERSE CHANNEL LETTERS**
 SCALE: NTS
- ① .063" X 3" ALUMINUM RETURNS WELDED TO ALUMINUM FACE P-5
 - ② COUNTERSUNK SCREWS
 - ③ .125 ALUMINUM FACES P-5
 - ④ WHITE LEDs / 1 ROW SECURED TO REMOVABLE BACK
 - ⑤ .150" CLEAR POLYCARBONATE BACK TEK SCREWED TO ALUMINUM TABS
 - ⑥ .125 ALUMINUM TABS FASTENED TO RETURNS WITH COUNTERSUNK SCREWS
 - ⑦ 1/4" DIA. WEEP HOLES IN BACK (EXTERIOR APPLICATIONS ONLY)
 - ⑧ 3/8" OD PVC SPACER BY 2" LONG P-2
 - ⑨ 7/8" ELECTRICAL HOLE / 3/4" COUPLER WITH FLEXIBLE CONDUIT
 - ⑩ LED POWER SUPPLY INSIDE POWER SUPPLY BOX BEYOND WALL
 - ⑪ TOGGLE SWITCH
 - ⑫ FASTENERS TO BE DETERMINED BY WALL CONSTRUCTION

ALL LETTERS SET TO BE 120V
ALL POWER OUTS LOCATED NEAR THE BOTTOM OF EACH LETTER

JONES SIGN Your Vision Accomplished GREEN BAY • PHILADELPHIA SAN DIEGO • LAS VEGAS www.jonessign.com	JOB #: 214969_R0 DATE: 2/18/16 DESIGNER: Jim Pogo SALES REP: John Mortensen PROJ MGR: Chris Kidd	<table border="1" style="width: 100%; border-collapse: collapse;"> <thead> <tr> <th>REV.</th> <th>DATE</th> <th>BY</th> <th>DESCRIPTION</th> </tr> </thead> <tbody> <tr><td>1</td><td>00.00.00</td><td>XX</td><td>XXXX</td></tr> <tr><td>2</td><td>00.00.00</td><td>XX</td><td>XXXX</td></tr> <tr><td>3</td><td>00.00.00</td><td>XX</td><td>XXXX</td></tr> <tr><td>4</td><td>00.00.00</td><td>XX</td><td>XXXX</td></tr> <tr><td>5</td><td>00.00.00</td><td>XX</td><td>XXXX</td></tr> <tr><td>6</td><td>00.00.00</td><td>XX</td><td>XXXX</td></tr> <tr><td>7</td><td>00.00.00</td><td>XX</td><td>XXXX</td></tr> <tr><td>8</td><td>00.00.00</td><td>XX</td><td>XXXX</td></tr> <tr><td>9</td><td>00.00.00</td><td>XX</td><td>XXXX</td></tr> <tr><td>10</td><td>00.00.00</td><td>XX</td><td>XXXX</td></tr> </tbody> </table>	REV.	DATE	BY	DESCRIPTION	1	00.00.00	XX	XXXX	2	00.00.00	XX	XXXX	3	00.00.00	XX	XXXX	4	00.00.00	XX	XXXX	5	00.00.00	XX	XXXX	6	00.00.00	XX	XXXX	7	00.00.00	XX	XXXX	8	00.00.00	XX	XXXX	9	00.00.00	XX	XXXX	10	00.00.00	XX	XXXX	CLIENT APPROVAL _____ DATE _____ LANDLORD APPROVAL _____ DATE _____ QC QC APPROVED <small>By Rhoda Schley at 9:43 am, Feb 19, 2016</small>		ONE MENASHA CENTER Broad & Milwaukee St. Menasha, WI, 54952 DESIGN PHASE: CONCEPTUAL	SHEET NUMBER <h1 style="font-size: 2em;">1.0</h1>
	REV.	DATE	BY	DESCRIPTION	
	1	00.00.00	XX	XXXX	
2	00.00.00	XX	XXXX	
This is an original, unpublished drawing by Jones Sign Co., Inc. It is for your personal use in conjunction with a project being planned for you by JONES SIGN. It is not to be shown to anyone outside of your organization, nor is it to be used, reproduced, copied or exhibited in any fashion. Use of this design or the salient elements of this design in any sign done by any other company, without the express written permission of JONES SIGN, is forbidden by law and carries a civil forfeiture of up to 25% of the purchase price of the sign. JONES SIGN will endeavor to closely match colors, including PMS, where specified. We cannot guarantee exact matches due to varying compatibility of surface materials and paints used. All sizes and dimensions are illustrated for client's conception of project and are not to be understood as being exact size or exact scale.	

CLIENT: COMMUNITY FIRST C.U.

LOCATION: ONE MENASHA CTR, 116 MAIN ST, MENASHA
DRAWN BY: BILL V
SALESPERSON: KELLI L
DATE: 3/2/2016
DESIGN #: D9906
PAGE: 1.2

REVISION LOG:	INTL	DATE	DESCRIPTION
	BV	3/8/2016	EXPAND BACKER

BACKLIT HDU LETTERS

QUANTITY: 1
LETTERS: BACKLIT CHANNEL LETTERS
LIGHTING: LED (WHITE) BACK ROUTED TO FIT SPECIAL THIN LEDS
CREDIT UNION: NON LIT
FACES: 1 1/2" HDU LAMINATED WITH .080 ALUMINUM
BACKING: 3/16" CLEAR ACRYLIC
GRAPHICS: NONE
MOUNTING: OFFSET 1 1/2" OFF BACK CABINET
FONT: LOGO

BACK CABINET: PAN-FORMED ALUMINUM (2")
LIGHTING: NON-ILLUMINATED (F-3)
FACE: .125" ALUMINUM
MOUNTING: FLUSH TO WINDOW MULLION SYSTEM
PHOTO EYE: NO

INSTRUCTION: CSC TO PRODUCE & INSTALL AS SHOWN

ESTIMATING SIZING:
PERIMETER: 1,234 INCHES
AREA: 1,151 INCHES SQ

COLORS:
■ P-1 MATCH PMS 329C
■ P-2 MATCH PMS 2627C
■ F-3 VERT. BRUSHED ALUMINUM W MATTE CLEAR COAT

CUSTOMER SIGNATURE FOR DESIGN APPROVAL:

DATE

A NORTH ELEVATION
1 SCALE: 3/32" = 1'



BACKLIT HDU LETTERS: OPT 2



A UNDER CONSTRUCTION
2 SCALE: NTS



A NIGHT VIEW
4 SCALE: NTS

A DETAIL
3 SCALE: 1/2" = 1'

Survey arc & work area dimensions prior to production



CONCEPTUAL DRAWING ONLY - NOT FOR FABRICATION PURPOSES (SIZES ARE APPROX)

This is an original, unpublished drawing by Creative Sign Co, Inc. It is for your personal use, in conjunction with a project being planned for you by Creative Sign Co, Inc. It is not to be shown to anyone outside of your organization nor is it to be used, reproduced, copied or exhibited in any fashion. Use of this design or the salient elements of this design in any sign done by any other company, without the expressed written permission of Creative Sign Co, Inc., is forbidden by law and carries a civil forfeiture of up to 25% of the purchase price of the sign. Creative Sign will endeavor to closely match colors, including PMS, where specified. We cannot guarantee exact matches due to varying compatibility of surface materials and paints used. All sizes and dimensions are illustrated for clients conception of the project and are not to be understood as being exact size or exact scale.



WORK AREA PRIOR TO PRODUCTION

CLIENT: COMMUNITY FIRST C.U.

LOCATION: ONE MENASHA CTR, 116 MAIN ST, MENASHA

DRAWN BY: BILL V

SALESPERSON: KELLI L

DATE: 2/19/2016

DESIGN #: D9906

PAGE: 3

REVISION LOG:	INTL	DATE	DESCRIPTION
	BV	02/22/2016	OPTION 2
	BV	03/01/2016	RIGH LITE LOCATION
	BV	03/02/2016	TEXT/LAYOUT
	BV	03/08/2016	NO ADDRESS GRFX

VINYL GRAPHICS

QUANTITY: 1

GRAPHICS: CUT VINYL

DIGITAL PRINT (ATM)

VINYL: PREMIUM W/ GLOSS LAM (ATM)

SURFACE: 1ST SURFACE APPLIED TO GLASS

FONT: FUTURA

INSTRUCTION: CSC TO PRODUCE AND INSTALL WINDOW GRAPHICS.


COLORS:

V-4 ORACAL - 751-010 - WHITE

C-1 MATCH PMS 329C

CUSTOMER SIGNATURE FOR DESIGN APPROVAL:


DATE

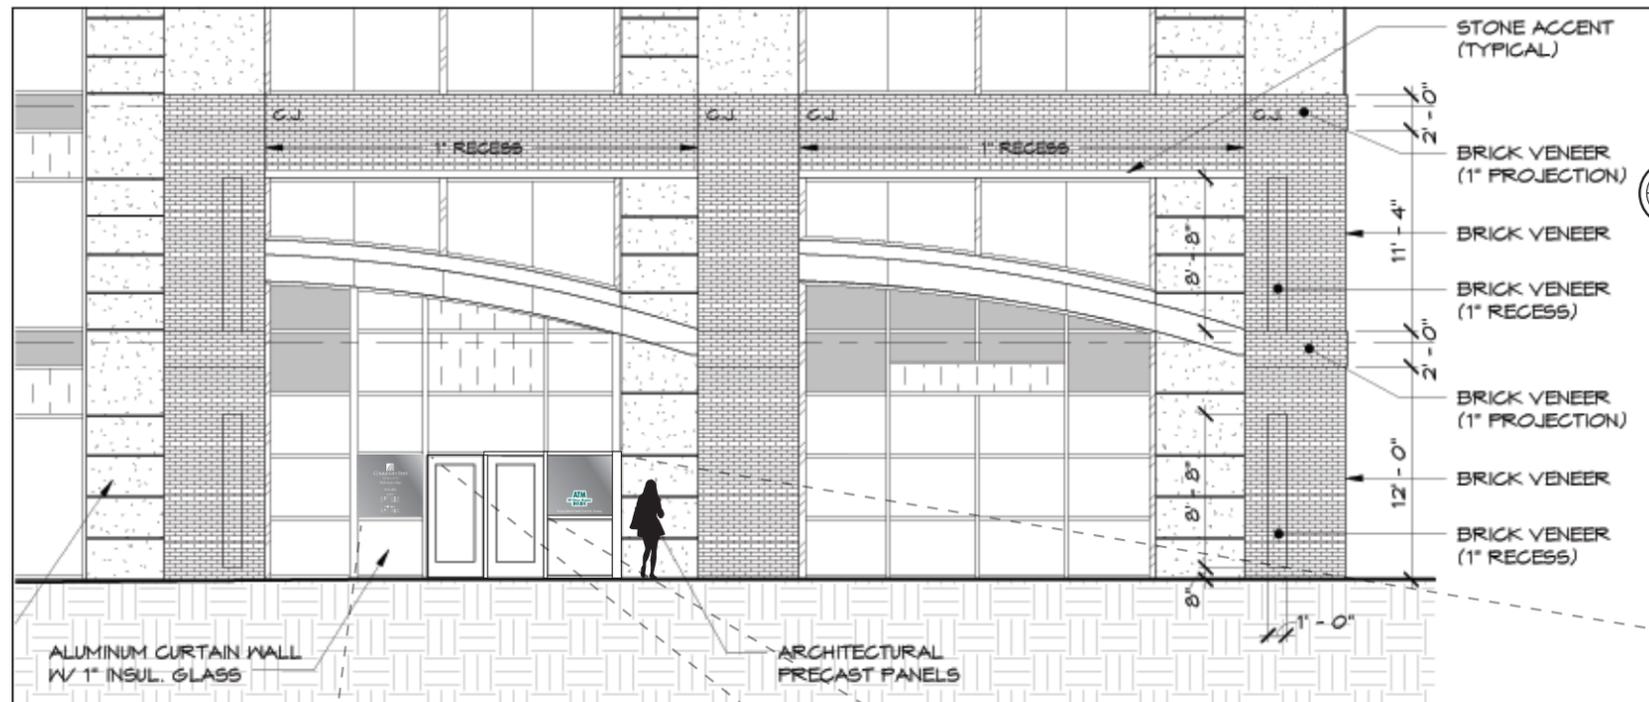


VINYL GRAPHICS: OPT 1

A NORTH ELEVATION
1 SCALE: 3/32" = 1'

A DOOR DETAIL
3 SCALE: 3/4" = 1'

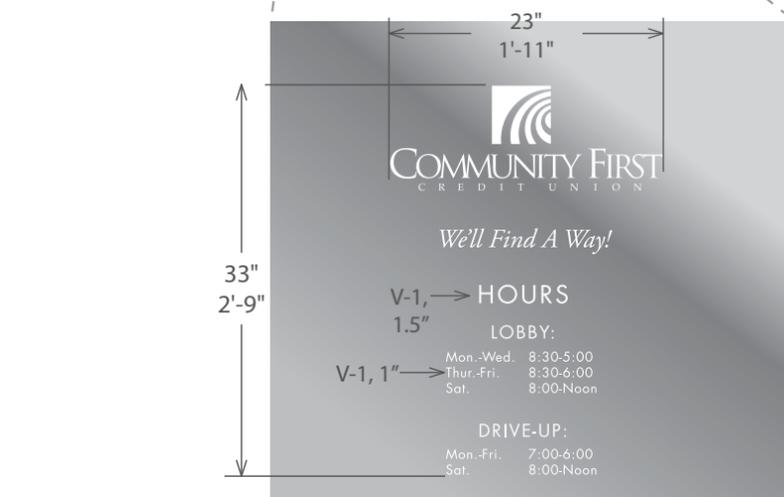

A ADDRESS DETAIL
2 SCALE: 1/2" = 1'

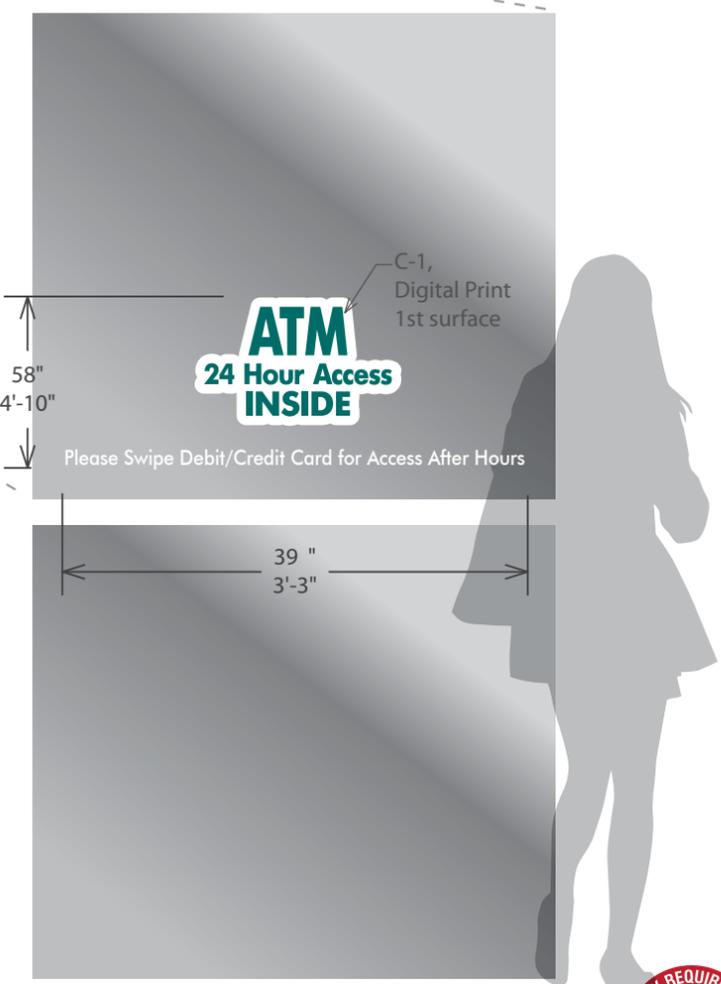

CONCEPTUAL DRAWING ONLY - NOT FOR FABRICATION PURPOSES (SIZES ARE APROX)

This is an original, unpublished drawing by Creative Sign Co, Inc. It is for your personal use, in conjunction with a project being planned for you by Creative Sign Co, Inc. It is not to be shown to anyone outside of your organization nor is it to be used, reproduced, copied or exhibited in any fashion. Use of this design or the salient elements of this design in any sign done by any other company, without the expressed written permission of Creative Sign Co, Inc., is forbidden by law and carries a civil forfeiture of up to 25% of the purchase price of the sign. Creative Sign will endeavor to closely match colors, including PMS, where specified. We cannot guarantee exact matches due to varying compatibility of surface materials and paints used. All sizes and dimensions are illustrated for clients conception of the project and are not to be understood as being exact size or exact scale.

CLIENT: COMMUNITY FIRST C.U.

LOCATION: ONE MENASHA CTR, 116 MAIN ST, MENASHA

DRAWN BY: BILL V

SALESPERSON: KELLI L

DATE: 2/24/2016

DESIGN #: D9906

PAGE: 4.2

REVISION LOG: INTL DATE DESCRIPTION

BV 3/02/2016 DRIVE-UP

PUSH-THRU CABINET

QUANTITY: 2 (1 EACH)

SIDES: S/F

LIGHTING: LED (WHITE)

CABINET DESC: FABRICATED ALUM (4")

RETAINER: NONE

FACES: .125" ROUTED ALUMINUM WITH
3/4" CLEAR ACRYLIC PUSH-THRU

GRAPHICS: CUT VINYL, 1ST SURFACE (ICON)
DIGITAL PRINT, 1ST SURFACE (TEXT)

VINYL: PREMIUM OPAQUE WITH GLOSS LAM

FONT: LOGO

MOUNTING: FLUSH TO BUILDING (NEW BRICK)

PHOTO EYE: NO

INSTRUCTION: CSC TO PRODUCE AND INSTALL PUSH-
THRU SIGNS AS SHOWN.

COLORS:

V-1 GERBER, TEAL, 220-46 - OPAQUE (MATCH PMS 329C)

F-3 VERT. BRUSHED ALUMINUM W MATTE CLEAR COAT


V-4 WHITE TRANS GRAPHICS BACKER

P-5 BLACK

CUSTOMER SIGNATURE FOR DESIGN APPROVAL:

DATE

**PLACEMENT
MEASUREMENTS
APPROXIMATE**

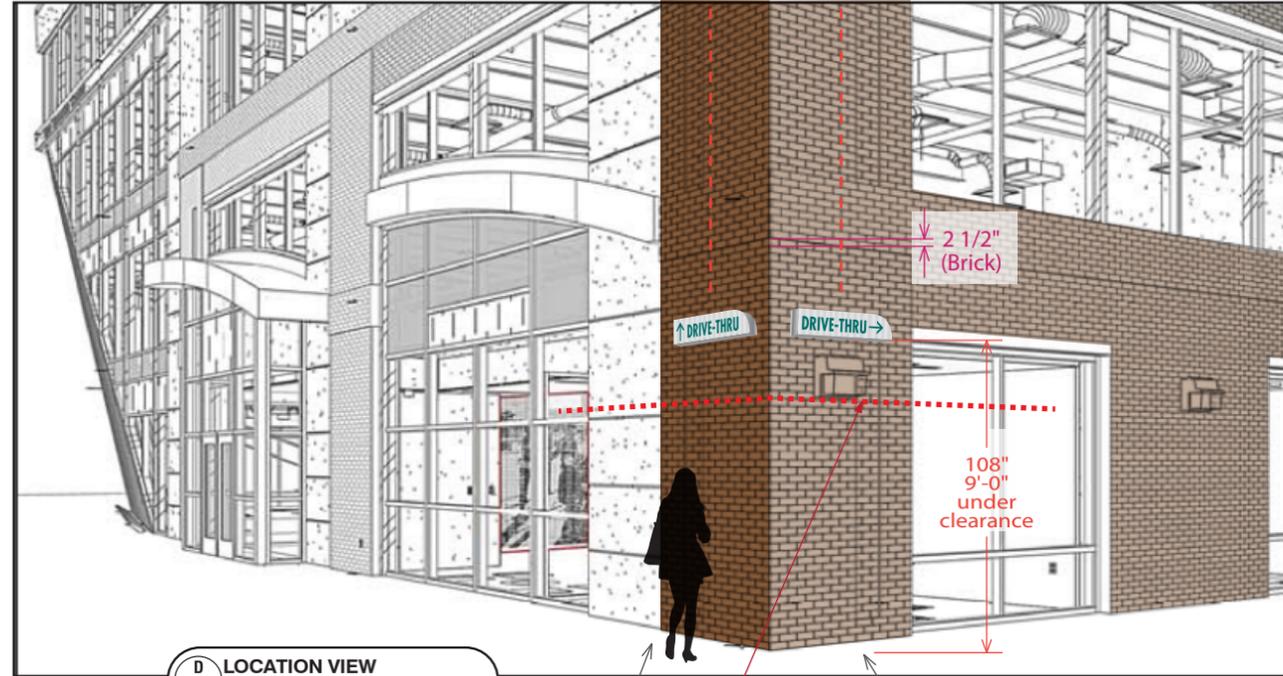

D 1 LOCATION VIEW
SCALE: NTS, APPROX 3/16" = 1'

Sign 1

Sign 2

7' Minimum under clear per city specs



D 3 SIGN 1 DETAIL
SCALE: 1 1/2" = 1'



D 4 SIGN 2 DETAIL
SCALE: 1 1/2" = 1'

PUSH-THRU CABINET: OPT 3



D 2 NIGHT VIEW
SCALE: NTS

CONCEPTUAL DRAWING ONLY - NOT FOR FABRICATION PURPOSES (SIZES ARE APROX)

This is an original, unpublished drawing by Creative Sign Co., Inc. It is for your personal use, in conjunction with a project being planned for you by Creative Sign Co., Inc. It is not to be shown to anyone outside of your organization nor is it to be used, reproduced, copied or exhibited in any fashion. Use of this design or the salient elements of this design in any sign done by any other company, without the expressed written permission of Creative Sign Co., Inc., is forbidden by law and carries a civil forfeiture of up to 25% of the purchase price of the sign. Creative Sign will endeavor to closely match colors, including PMS, where specified. We cannot guarantee exact matches due to varying compatibility of surface materials and paints used. All sizes and dimensions are illustrated for clients conception of the project and are not to be understood as being exact size or exact scale.







SITE, PRIOR TO PRODUCTION

L.1 NON-LIT LETTER OPTIONS (Qty 1)

SQUARE FOOTAGE: OPTION ONE: 11.06 ~ OPTION 2: 10.73

FIELD SURVEY REQUIRED

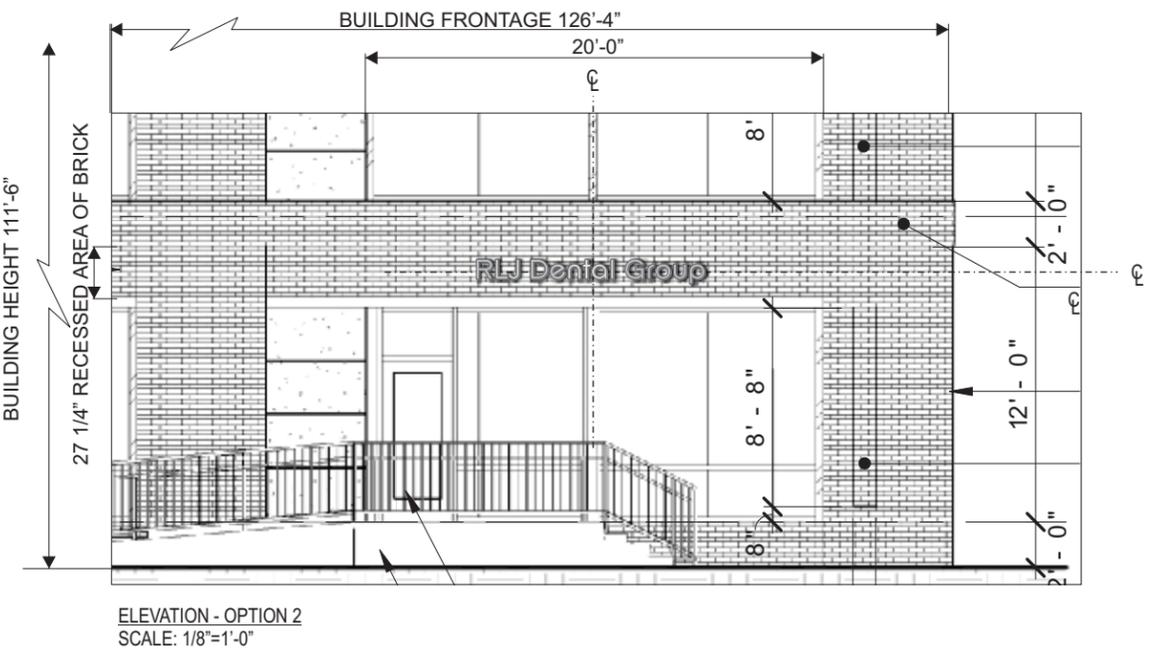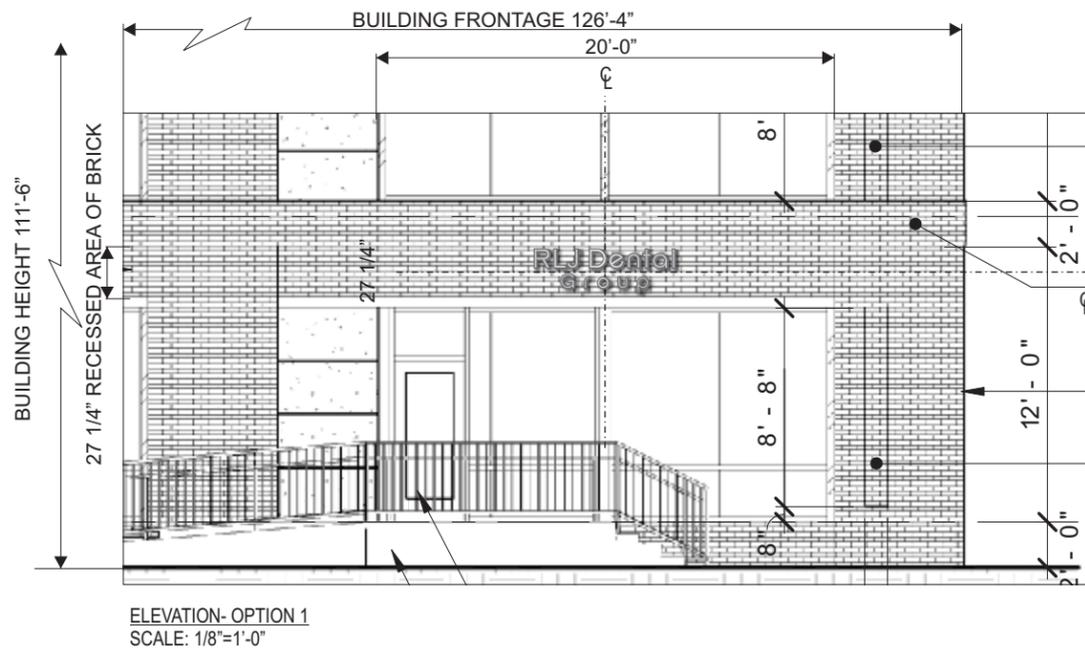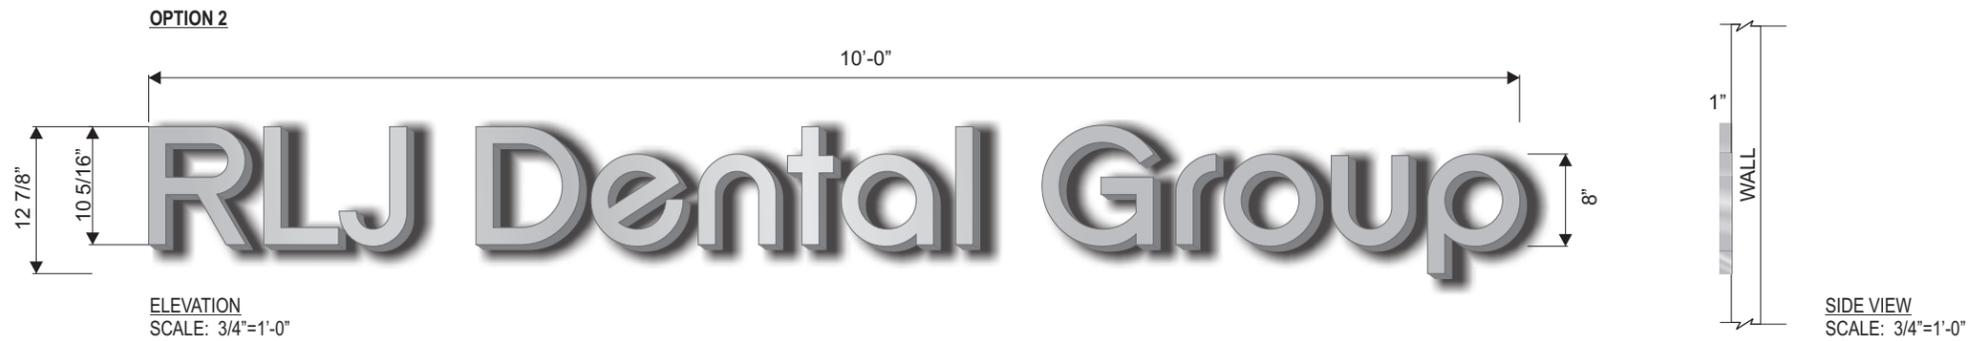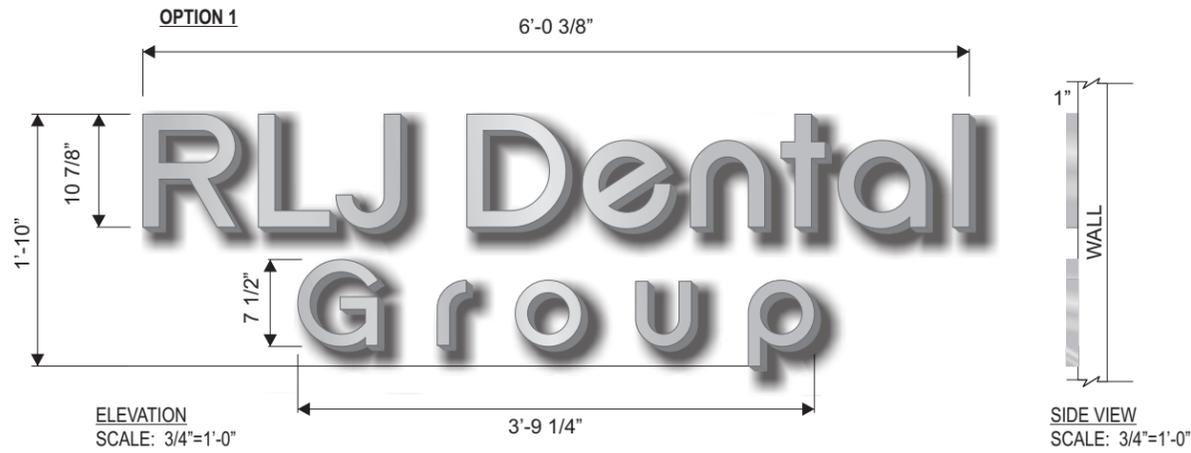

SPECIFICATIONS

- 1. DIMENSIONAL 1" DEEP ALUMINUM LETTERS
- FACES AND RETURNS PAINTED P-1
- STUD MOUNTED FLUSH TO BUILDING

COLORS/FINISHES

P-1 MP 41-342 BRUSHED ALUMINUM

FONT: SF New Republic Closest match to client logo

FILED UNDER DESIGN/2016/BERGSTROM/MENASHA CENTER

JONES SIGN
Your Vision Accomplished
GREEN BAY • PHILADELPHIA
SAN DIEGO • LAS VEGAS
www.jonessign.com

JOB #: 215442_R0
DATE: 3/9/16
DESIGNER: Jim Pogo
SALES REP: John Mortensen
PROJ MGR: Chris Kidd

REV.	DATE	BY	DESCRIPTION
1	00.00.00	XX	XXXX
2	00.00.00	XX	XXXX
3	00.00.00	XX	XXXX
4	00.00.00	XX	XXXX
5	00.00.00	XX	XXXX
6	00.00.00	XX	XXXX
7	00.00.00	XX	XXXX
8	00.00.00	XX	XXXX
9	00.00.00	XX	XXXX
10	00.00.00	XX	XXXX

CLIENT APPROVAL _____ DATE _____
LANDLORD APPROVAL _____ DATE _____
QC **QC APPROVED**
By Rhoda Schley at 3:59 pm, Mar 09, 2016



ONE MENASHA CENTER
Broad & Milwaukee St.
Menasha, WI, 54952

DESIGN PHASE: CONCEPTUAL

SHEET NUMBER

1.0