



**Application for renovation, remodel or signage
project in a Menasha Historical District**

Date: 7 September 2012 Property Address: 163 Main St

Applicant's name: Donald Merkes Owner or Renter? Owner

Mailing Address if different than Property Address: 377 Nassau St

City: Menasha State: WI Zip: 54952


Daytime Phone: 920-727-9381 Evening Phone: _____ E-mail: dmerkes@sbcglobal.net

Description of planned improvement: Replace existing storefront window and doors with
bronze aluminum storefront as shown. Add storefront door/window on rear elevation
replace second floor windows with double hung windows as shown add
spiral stair and door as shown. Rear wall will be removed and rebuilt with existing nova brick reused


Note: Please attach all material lists, material brochures, samples and photos, Ascale drawing is recommended or may be required by the Commission.

List all contractors, sub contractors and material suppliers _____

Estimated Total Cost: \$ _____ Estimated Start Date: Fall 2012 Estimated Completion Date: Winter 2012

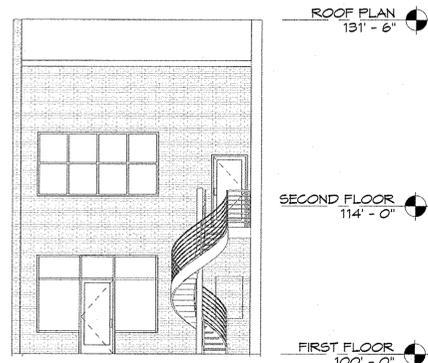


5 SOUTH ELEVATION
A-1.1 1/8" = 1'-0"

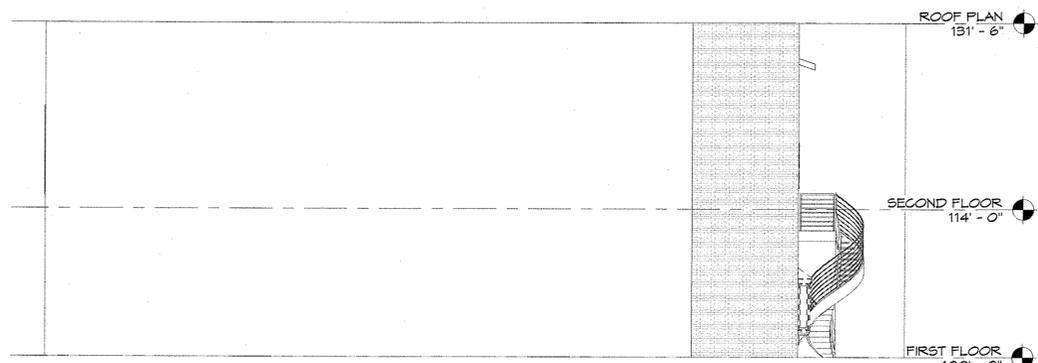


4 WEST ELEVATION
A-1.1 1/8" = 1'-0"




3 NORTH ELEVATION
A-1.1 1/8" = 1'-0"

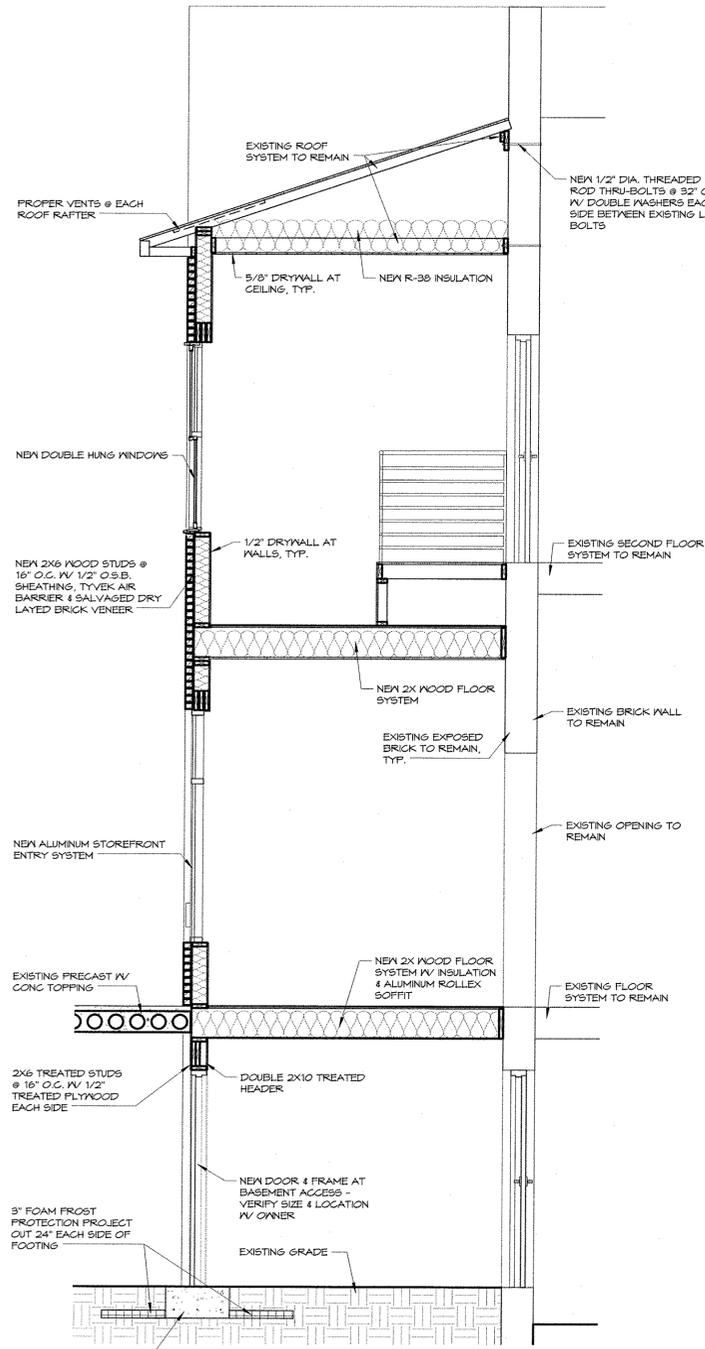

6 BUILDING SECTION
A-1.1 3/8" = 1'-0"

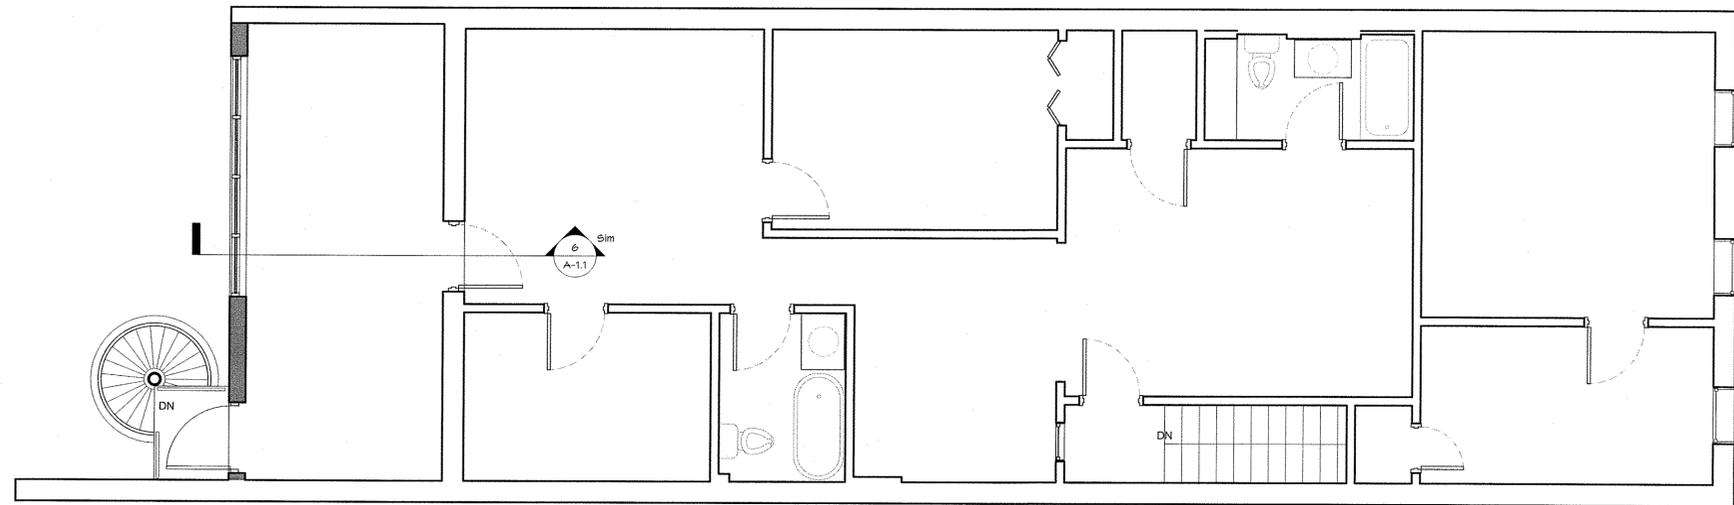

2 EXISTING SECOND FLOOR PLAN
A-1.1 1/4" = 1'-0"

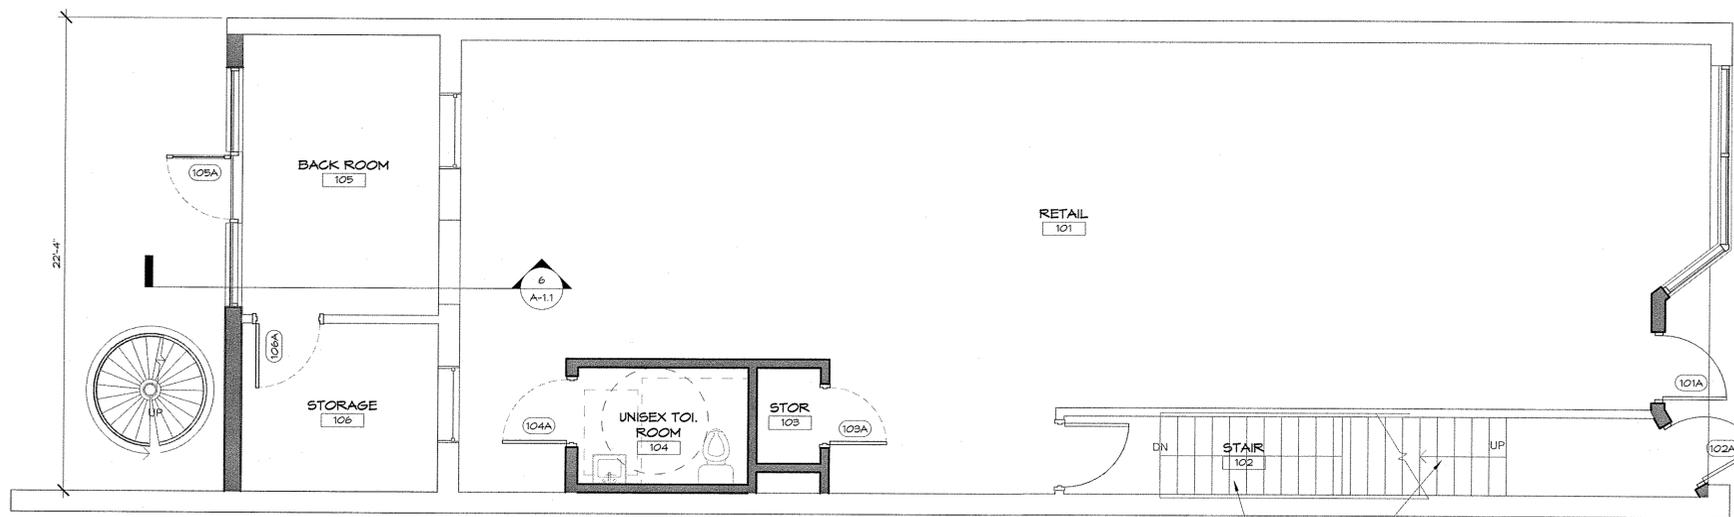

1 PLAN - FIRST FLOOR
A-1.1 1/4" = 1'-0"

DURANAR® Coatings



Black
UC70570



Sandstone
UC74745



Redwood
UC74955



Regal Blue
UC70566



Bone White
UC43350



Charcoal
UC74712



Aged Copper
UC74956



Stone Gray
UC74945



Boysenberry
UC70571




Military Blue
UC70533



Classic Bronze
UC74957



Teal
UC70567

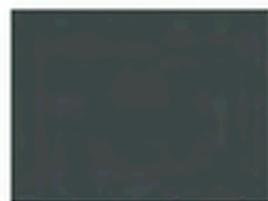

Hartford Green
UC70572



Pueblo Tan
UC74756



Ivy
UC70569



Stone White
UC74946

DURANAR® SUNSTORM™ Coatings



Asti
UC70390F



Sea Spray
UC115881F



Gold
UC70542F



Warm Silver
UC70093F



Medium Bronze
UC106692F



Light Bronze
UC106690F



Champagne
UC70202F

For more than 50 years, U.S. Aluminum has been designing and manufacturing quality architectural aluminum products for the nonresidential construction market. Projects throughout North America are proof that U.S. Aluminum has the manufacturing, engineering, and service capabilities to make your next project a success. Our complete product line includes: entrances, storefronts, impact resistant systems, window walls, curtain walls, sunshades, and commercial windows. Custom systems can be designed to meet specific project requirements. Supplying architects, engineers, and building owners with quality products, on time, is what U.S. Aluminum is all about. Give us a call today to see for yourself that U.S. Aluminum is clearly THE SOLID CHOICE.

PAINT SPECIFICATIONS

DURANAR® Coatings

Duranar® Coatings contain 70% Kynar 500® or Hylar 5000® fluoropolymer resin, and superior performance pigmentation for the best color retention. This coating exceeds the performance requirements of specification AAMA 2605, and offers exceptional fade and chalking resistance for high-rise or high profile projects.

- Minimum of 70% fluoropolymer resin for premium performance in solid colors
- Two coat system: Corrosion inhibiting primer at 0.2 mil. and durable high performance topcoat at 1.0 mil. Minimum total dry thickness of 1.2 mil.
- Hardness: F minimum
- Gloss: Medium (25-35 @ 60°)
- Meets or exceeds AAMA 2605 specification

DURANAR® SUNSTORM™ Coatings

Duranar® Sunstorm™ Coatings contain 70% Kynar 500® or Hylar 5000® fluoropolymer resin for superior performance in pearlescent colors. This coating exceeds the performance requirements of specification AAMA 2605, and offers exceptional fade and chalking resistance for high-rise or high profile projects.

- Minimum of 70% fluoropolymer resin for premium performance pearlescent colors
- Two coat system: Corrosion inhibiting primer at 0.2 mil. and durable high performance topcoat at 1.0 mil. Minimum total dry film thickness of 1.2 mil.
- Hardness: F minimum
- Gloss: Medium (25-35 @ 60°)
- Meets or exceeds AAMA 2605 specification

The 23 standard colors shown are the most popular colors being specified in today's architectural structures. Custom colors can be mixed and matched as required.

MANUFACTURING FACILITIES

U.S. Aluminum Serves You From 11 Locations in North America

Los Angeles, CA

2450 E. Vernon Ave.
Los Angeles, CA 90058-1802
Toll Free Phone: (800) 262-5151
Phone: (323) 268-4230
Fax: (866) 262-3299

Dallas, TX

4841 Lakawana St.
Dallas, TX 75247-6713
Phone: (214) 638-8722
Fax: (214) 638-3299

Houston, TX

5910 West by Northwest, Suite 300
Houston, TX 77040-4949
Phone: (713) 462-1766
Fax: (713) 462-1680

Waxahachie, TX (Dallas Area)

200 Singleton Dr.
Waxahachie, TX 75165-5094
Phone: (972) 937-9651
Fax: (972) 937-0405

Chicago, IL

6969 W. 73rd St.
Chicago, IL 60638-6092
Phone: (708) 458-9070
Fax: (708) 458-7364

St. Louis, MO

11621 Fairgrove Industrial Blvd.
Maryland Heights, MO 63043-3437
Phone: (314) 997-5112
Fax: (314) 997-7504

Langley, BC (Vancouver Area)

5377 272nd St.
Langley, BC V4W 1P1 Canada
Phone: (604) 857-7766
Fax: (604) 857-1377

Atlanta, GA

5530 Westpark Drive SW
Atlanta, GA 30336-2645
Phone: (404) 344-3468
Fax: (404) 344-3412

Rock Hill, SC (Charlotte, NC Area)

720 Celriver Rd.
Rock Hill, SC 29730-8937
Phone: (803) 366-8326
Fax: (803) 366-5776

Davenport, FL (Orlando Area)

45150 US Highway 27 North, Suite D
Davenport, FL 33897-4512
Phone: (863) 424-4700
Fax: (863) 424-4646

Miami, FL (Formerly Delta Doors)

7500 N. W. 69th Ave.
Miami, FL 33166-2543
Phone: (305) 888-0077
Fax: (305) 884-3111



UDIOS

NIOR PORTRAITS

NDOG STUDIOS

boj studios
Senior
Portraits
Main Street, Menasha, WI
920-585-3008





