



CERTIFIED SURVEY MAP NO. _____

PART OF LOT 3 AND PART OF THE SOUTH HALF OF A VACATED ALLEY, ALL IN BLOCK 3 IN FIRST ADDITION TO CLOVIS PLAT, IN THE FOURTH WARD, LOCATED IN PART OF THE NE 1/4 OF THE NE 1/4 OF SECTION 14, TOWNSHIP 20 NORTH, RANGE 17 EAST, CITY OF MENASHA, WINNEBAGO COUNTY, WISCONSIN.

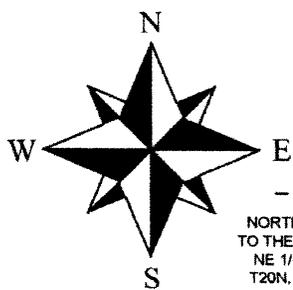


NORTH IS REFERENCED TO THE WEST LINE OF THE NE 1/4 OF SECTION 14, T20N, R17E, RECORDED AS N00°29'32"E.

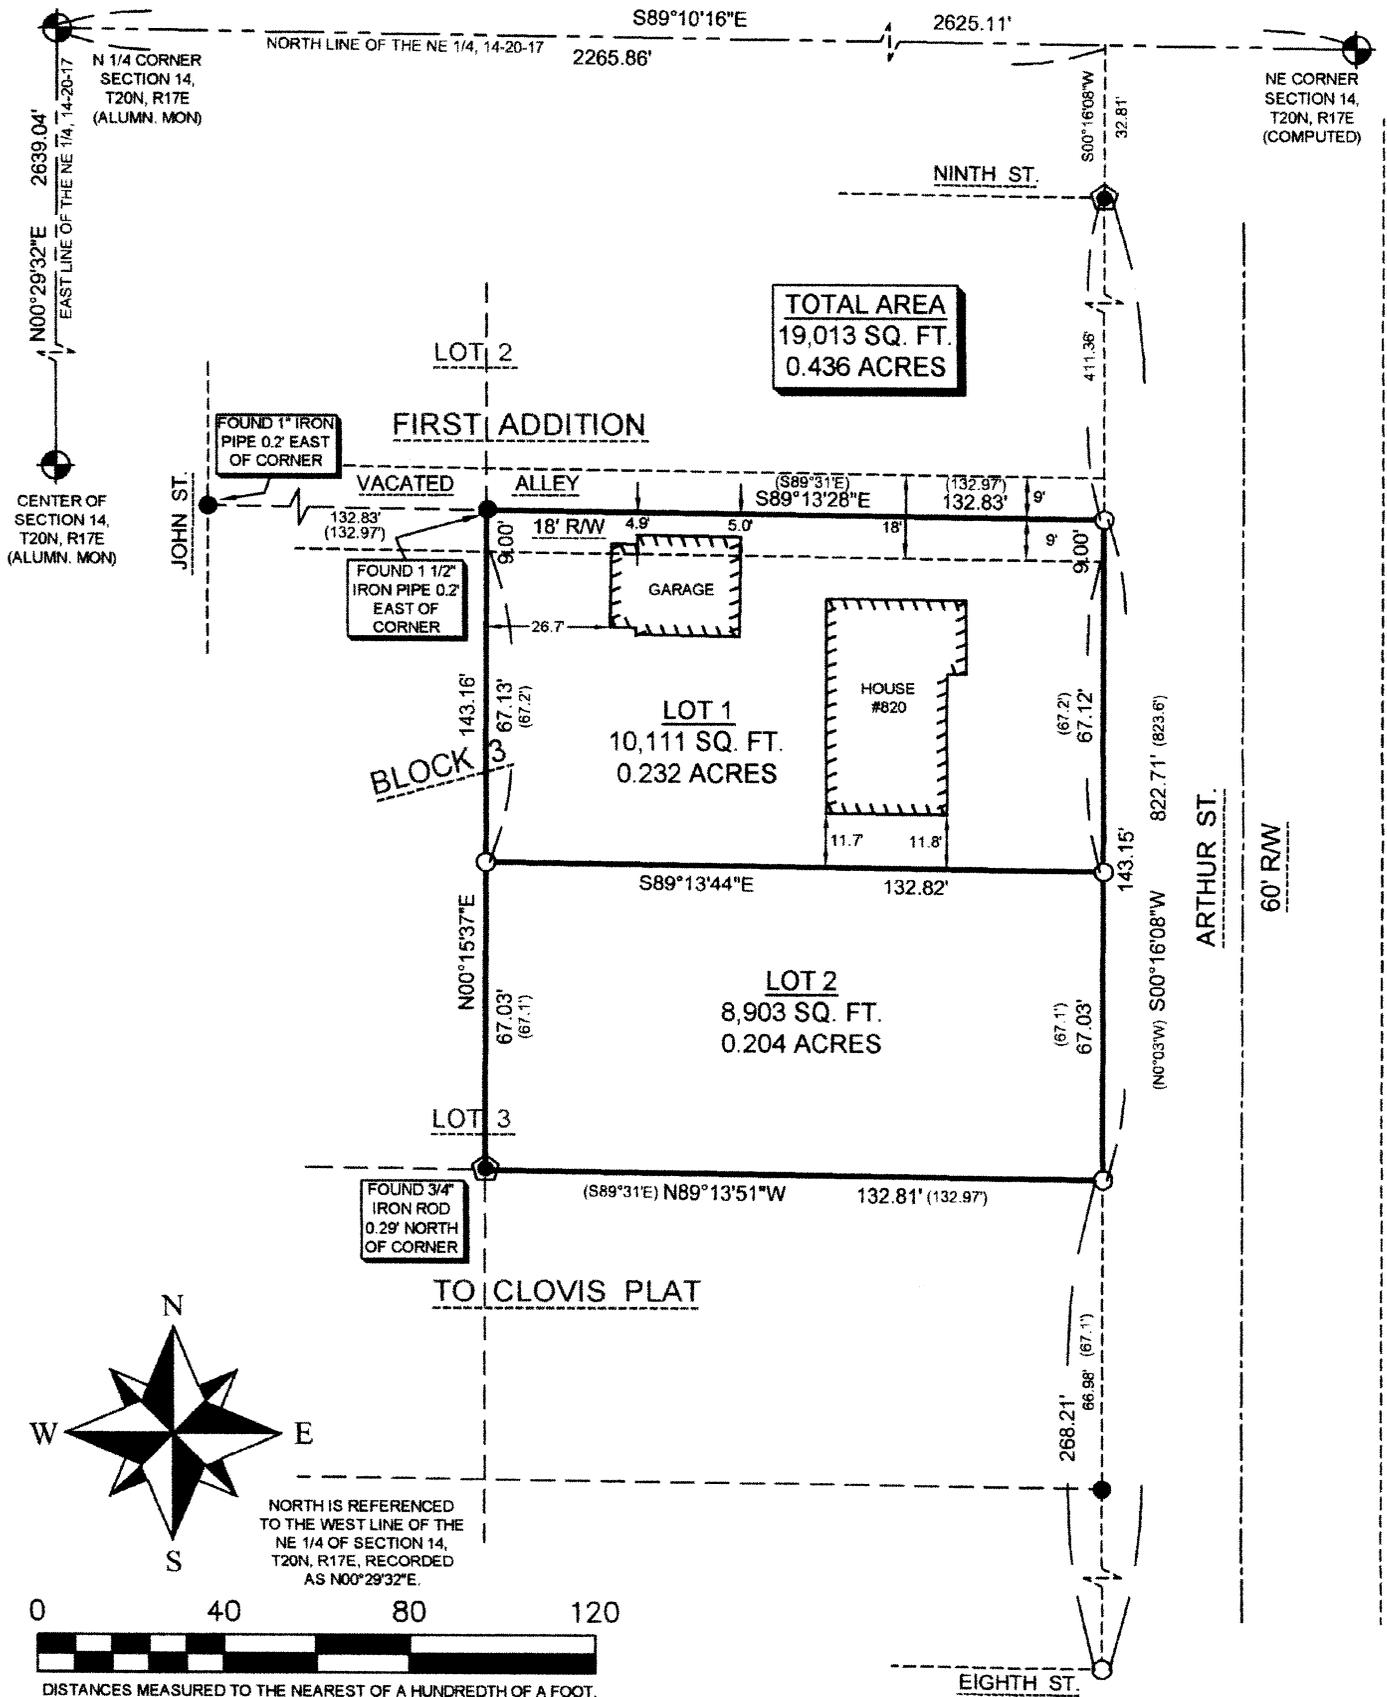

DISTANCES MEASURED TO THE NEAREST OF A HUNDRETH OF A FOOT.

LEGEND

- 3/4" X 18" IRON ROD SET, WEIGHING NOT LESS THAN 1.5 LBS. PER LINEAL FT.
- 1" IRON PIPE FOUND
- ⬢ 3/4" IRON ROD FOUND
- ⊙ SECTION CORNER
- () PREVIOUSLY RECORDED DIMENSION

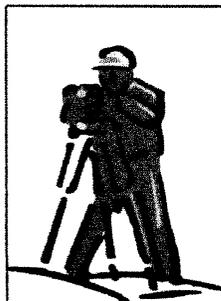

PRECISION LAND SURVEYING, LLC
1024 W. TAYLOR ST. APPLETON, WI 54914
(920) 205-4895

| | | |
|-------------------|--------------------|------------------------------------|
| DRAWN BY CAH | DATE 12/11/2014 | SURVEY FOR LILLY O'CONNELL |
| APPROVED CAH | DATE 12/11/2014 | 12348 YCAMP RD SURING, WI 54174 |
| SCALE 1" = 40' | SHEET 1 OF 2 | PROJECT NO. 8499 |

