



Memorandum

DATE: April 16, 2015

TO: Board of Public Works

FROM: Mark Radtke, Director of Public Works *MR*

RE: Acceptance of Miron Donation of Concrete Planter at Menasha Library

With the upcoming relocation of the Veteran's memorial display from the Menasha Library to the Isle of Valor, a void will be created at the main entrance to the Menasha Library. Library management is concerned about the safety and security of their facility without the Veteran's structure in place at the entrance.

Because of that, price proposals were sought to construct a new planter in the void space upon relocation of the Veteran's display. One of the responses to the solicitation was a proposal from Miron Construction Company to donate the planter construction work (enclosed). It is my understanding the Library Building Committee has accepted the donation and forwarded the proposed donation onto the Board of Public Works for formal acceptance of the donation.

Enclosure

M:\word\BPW memo re Library planter donation_4-16-15.docx



Building Excellence

MIRON CONSTRUCTION CO., INC.

1471 McMahon Drive • Neenah, WI 54956-6305

P.O. Box 509 • Neenah, WI 54957-0509

P 920.969.7000 F CALL FOR DEPT FAX

April 8, 2015

Adam Alix
City Of Menasha
Menasha Public Library
Menasha WI 54952

Re: Menasha Library West Side Planter

Project Overview

Based on previous discussions, we understand that you are interested in wanting concrete removed and a planter constructed of cast in place concrete, similar to the planters adjacent to this area. We presented drawings and perspectives of proposed planter for your prior review. Approximate size of planter is 10' x 16' at it largest dimension.

Construction Budget

Based on the scope identified above, Miron Construction offers to provide this work at No Cost to the Menasha Library.

The sidewalk replacement work is included.

We exclude top soil and plantings in the planter from our work.


Please review and feel free to contact me at (920) 969-7044 with any questions.

Sincerely,

MIRON CONSTRUCTION CO., INC.

Paul Riederer
Sr. Project Manager

1 NEW LIBRARY PLANTER LAYOUT
 1/8" = 1'-0"

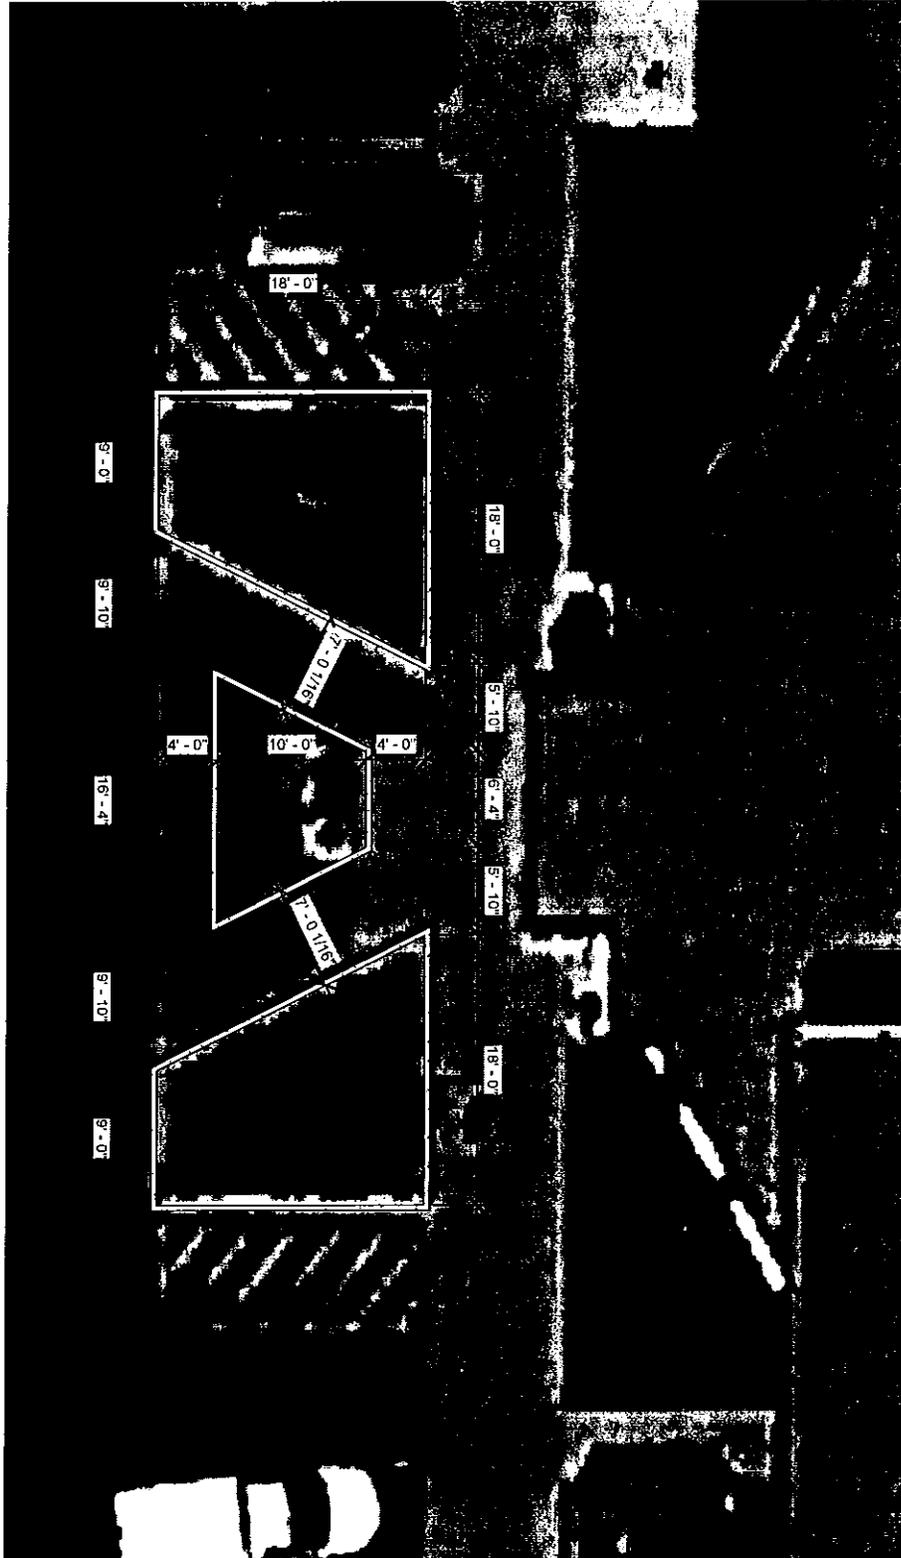

PROJECT NO. 100	DATE	VETERAN'S MEMORIAL REPLACEMENT		NO.	REVISION DESCRIPTION	BY	DATE
	DRAWN BY 100	11/11/14		MENASHA PUBLIC LIBRARY			
		MENASHA, WI					

© Miron Construction, Inc.

