




**CERTIFIED SURVEY MAP NO. \_\_\_\_\_**

Being a re-division of Lots 15, 16 and 17 of Province Terrace Subdivision,  
located in the NW1/4 of the SW1/4 and in the SW1/4 of the NW1/4,  
Section 7, Town 20 North, Range 18 East, City of Menasha, Calumet County, Wisconsin

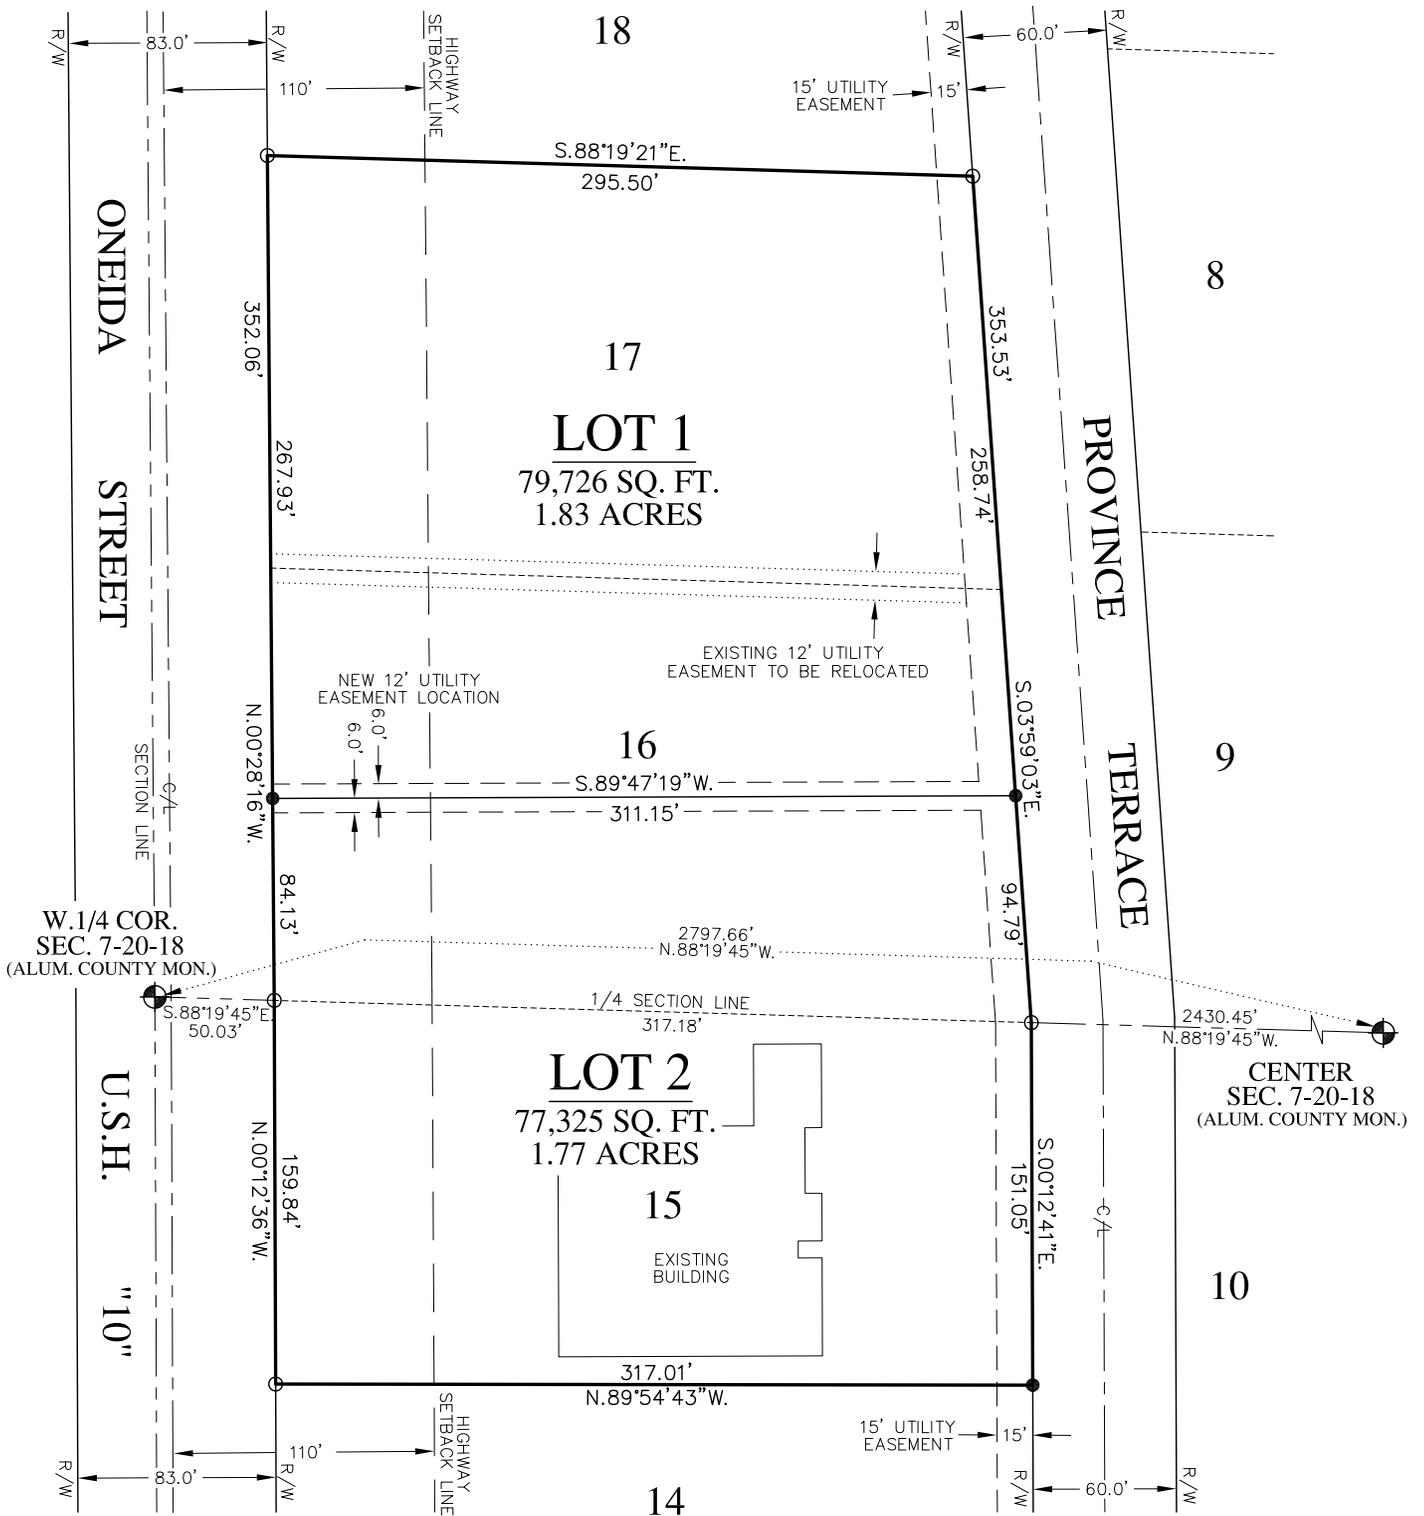

**LEGEND**

- ⊕ - GOVERNMENT CORNER
- - EXISTING IRON PIPE
- - IRON ROD SET WEIGHING 1.50 lbs./ft

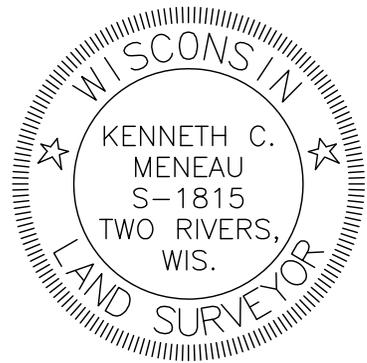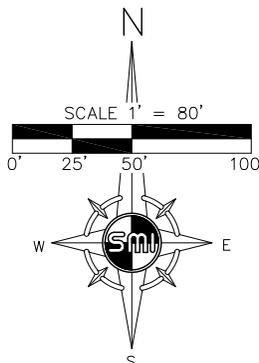

SURVEY PREPARED FOR:  
WIEGERT ENTERPRISES LLC  
N 5999 OLD KESHENA ROAD  
SHAWANO, WI 54166

BEARINGS ARE REFERENCED  
TO THE WEST LINE OF THE  
NORTHWEST 1/4 OF SECTION  
7, RECORDED AS N.00°28'16"W.



**STEINBRECHER & MENEAU, INC.**  
ENGINEERS & SURVEYORS  
MANITOWOC, WI.  
PHONE: (920) 684-5583 FAX: (920) 684-5584

CERTIFIED SURVEY MAP NO. \_\_\_\_\_

SURVEYOR'S CERTIFICATE


I, Kenneth C. Meneau, Registered Land Surveyor with Steinbrecher & Meneau, Inc. do hereby certify that we have surveyed and mapped the following described tract:

A tract being a re-division of Lots 15, 16 and 17 of Province Terrace Subdivision, located in the NW1/4 of the SW1/4 and in the SW1/4 of the NW1/4, Section 7, Town 20 North, Range 18 East, City of Menasha, Calumet County, Wisconsin and described as follows:

Commencing at the West 1/4 Corner of said Section 7; thence S.88°19'45"E. along the 1/4 section line, 50.03 feet to the east right-of-way line of Oneida Street (U.S.H. "10"), being the southwest corner of said Lot 16 and the point of beginning; thence N.00°28'16"W. along said right-of-way line, 352.06 feet to the northwest corner of said Lot 17; thence S.88°19'45"E. along the north line of said Lot 17, 295.50 feet to the northeast corner of said Lot 17 and the west right-of-way line of Province Terrace; thence S.03°59'03"E. along said right-of-way line, 353.53 feet to the southeast corner of said Lot 16; thence continue along said right-of-way line S.00°12'41"E., 151.05 feet to the southeast corner of said Lot 15; thence N.89°54'43"W. along the south line of said lot 15, 317.01 feet to the southwest corner of said Lot 15 and the east right-of-way line of Oneida Street (U.S.H. "10"); thence N.00°12'36"W. along said right-of-way line, 159.84 feet to the point of beginning.

Said tract contains 157,051 square feet (3.60 acres) of land.

I further certify that the attached map is a true representation of said property and correctly shows the exterior boundary lines and correct measurements thereof. Also that I have fully complied with the requirements of Chapter 236.34 of the Wisconsin Statutes and the Municipal Code of the City of Menasha, Wisconsin.

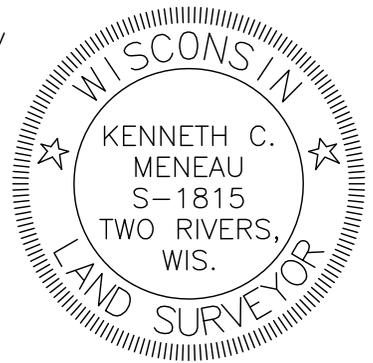

Dated \_\_\_\_\_

\_\_\_\_\_  
Kenneth C. Meneau R.L.S. 1815

OWNER'S CERTIFICATE

We, the undersigned, hereby certify that we caused the land described above to be surveyed, divided and mapped, all as shown and represented on this map.

Dated this \_\_\_\_\_ day of \_\_\_\_\_, 2012.

Dated this \_\_\_\_\_ day of \_\_\_\_\_, 2012.

\_\_\_\_\_  
(print or type name)

\_\_\_\_\_  
(print or type name)

\_\_\_\_\_  
(signature)

\_\_\_\_\_  
(signature)

STATE OF WISCONSIN )  
                                  ) SS  
\_\_\_\_\_ COUNTY )

STATE OF WISCONSIN )  
                                  ) SS  
\_\_\_\_\_ COUNTY )

Personally came before me on the \_\_\_\_\_ day of \_\_\_\_\_, 2012, the above named owners to me known to be the persons who executed the foregoing instrument and acknowledged the same.

Personally came before me on the \_\_\_\_\_ day of \_\_\_\_\_, 2012, the above named owners to me known to be the persons who executed the foregoing instrument and acknowledged the same.

\_\_\_\_\_  
(Notary name)

\_\_\_\_\_  
(Notary name)

my commission expires \_\_\_\_\_

my commission expires \_\_\_\_\_

COMMON COUNCIL RESOLUTION

Resolved by the Common Council of the City of Menasha, that this Certified Survey Map is hereby approved. Passed and approved by resolution number

\_\_\_\_\_ this \_\_\_\_\_ day of \_\_\_\_\_, 2012.

Dated this \_\_\_\_\_ day of \_\_\_\_\_, 2012.

\_\_\_\_\_  
Mayor

\_\_\_\_\_  
City Clerk

TREASURER'S CERTIFICATE

I hereby certify that there are no unpaid taxes or unpaid special assessments on any of the lands shown hereon.

\_\_\_\_\_  
City Treasurer

\_\_\_\_\_  
County Treasurer

\_\_\_\_\_  
Date:

\_\_\_\_\_  
Date: