


CERTIFIED SURVEY MAP NO. _____

A division of Lots 1, 2 and 4 of Certified Survey Map No. 6153, Being part of the Southwest 1/4 of the Northeast 1/4 of Section 22, Town 20 North, Range 17 East, in the City of Menasha, Winnebago County, Wisconsin.



- INDICATES 1" IRON PIPE (FOUND), UNLESS NOTED
- INDICATES SET 1.315" O.D. IRON PIPE AT LEAST 18" IN LENGTH, 1.68 LBS. PER LINEAL FOOT.
- △ INDICATES SET MAG NAIL
- ▲ INDICATES FOUND MAG NAIL
- ⊕ INDICATES SET CHISELED CROSS
- ⊕ INDICATES FOUND CHISELED CROSS
- INDICATES SET RR SPIKE

ALL DIMENSIONS SHOWN ARE MEASURED TO THE NEAREST HUNDREDTH OF A FOOT. ALL BEARINGS ARE REFERENCED TO THE SOUTH LINE OF THE NE 1/4 OF SECTION 22, T 20 N, R 17 E, WHICH IS RECORDED TO BEAR S89°35'43"W

PREPARED FOR:
CITY OF MENASHA
140 MAIN STREET
MENASHA, WI 54952

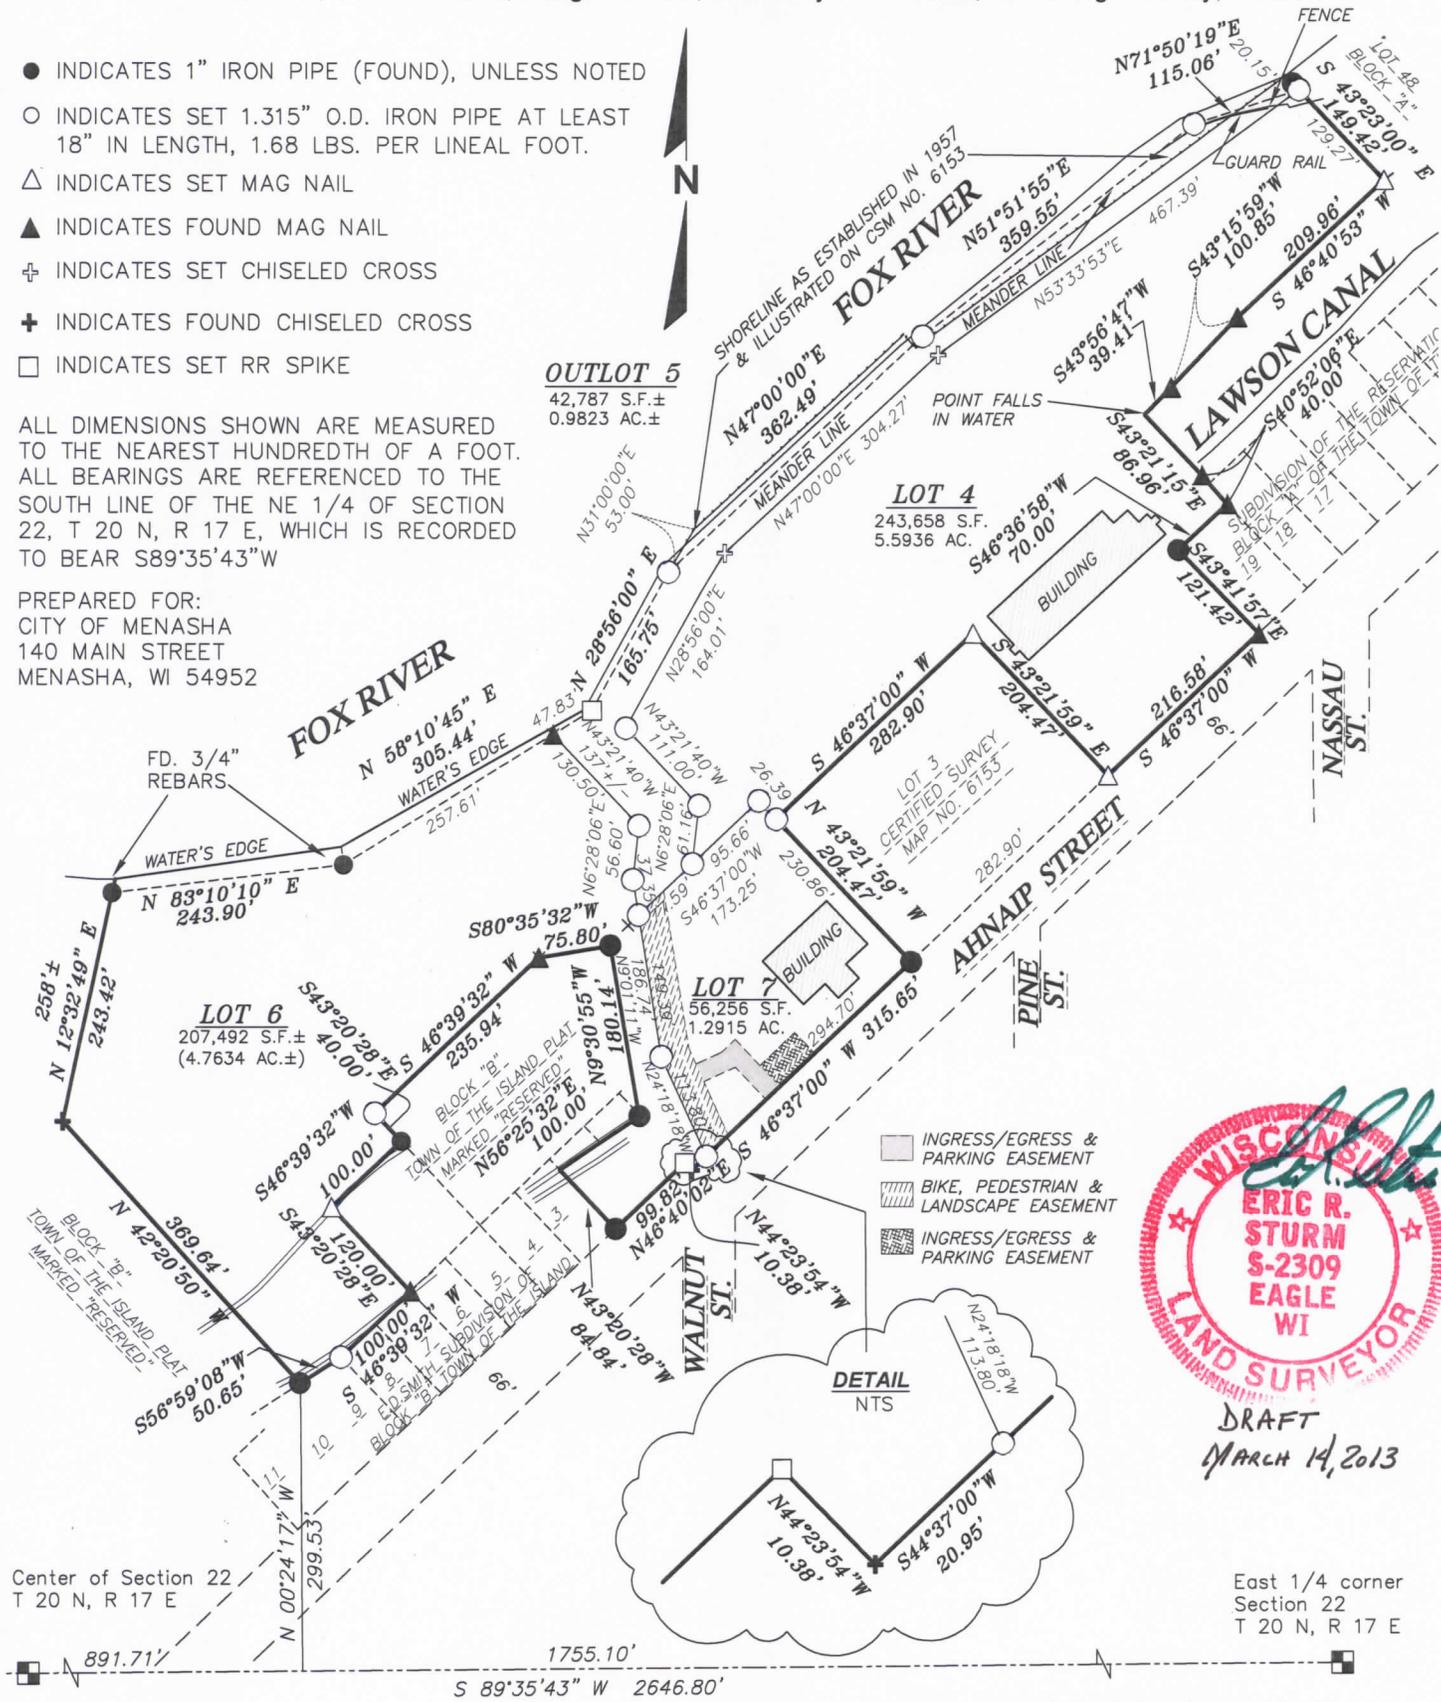

WISCONSIN
ERIC R. STURM
 S-2309
 EAGLE
 WI
LAND SURVEYOR
 DRAFT
 MARCH 14, 2013

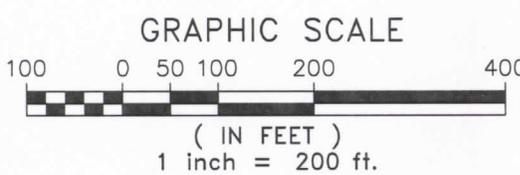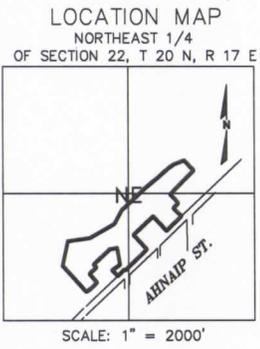

R.A. Smith National, Inc.

Beyond Surveying
and Engineering

16745 W. Bluemound Road, Brookfield WI 53005
262-781-1000 Fax 262-797-7373 www.rasmithnational.com
Appleton, WI Orange County, CA Pittsburgh, PA

S:\5165634\DWG\
CS100L2H.dwg\CS101L2H